
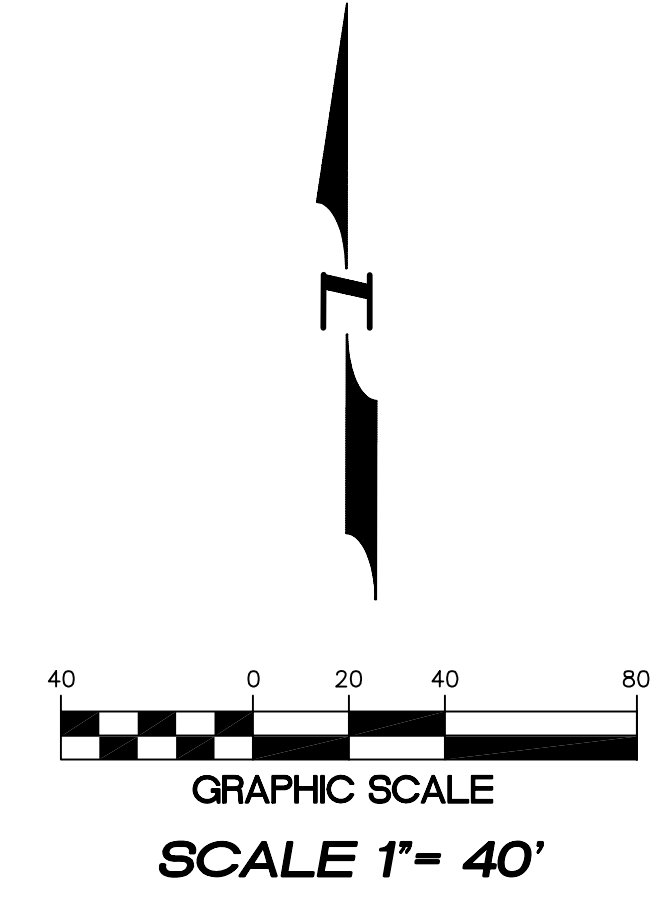


SEC. 20, T. 28 N., R. 4 E., W.M.

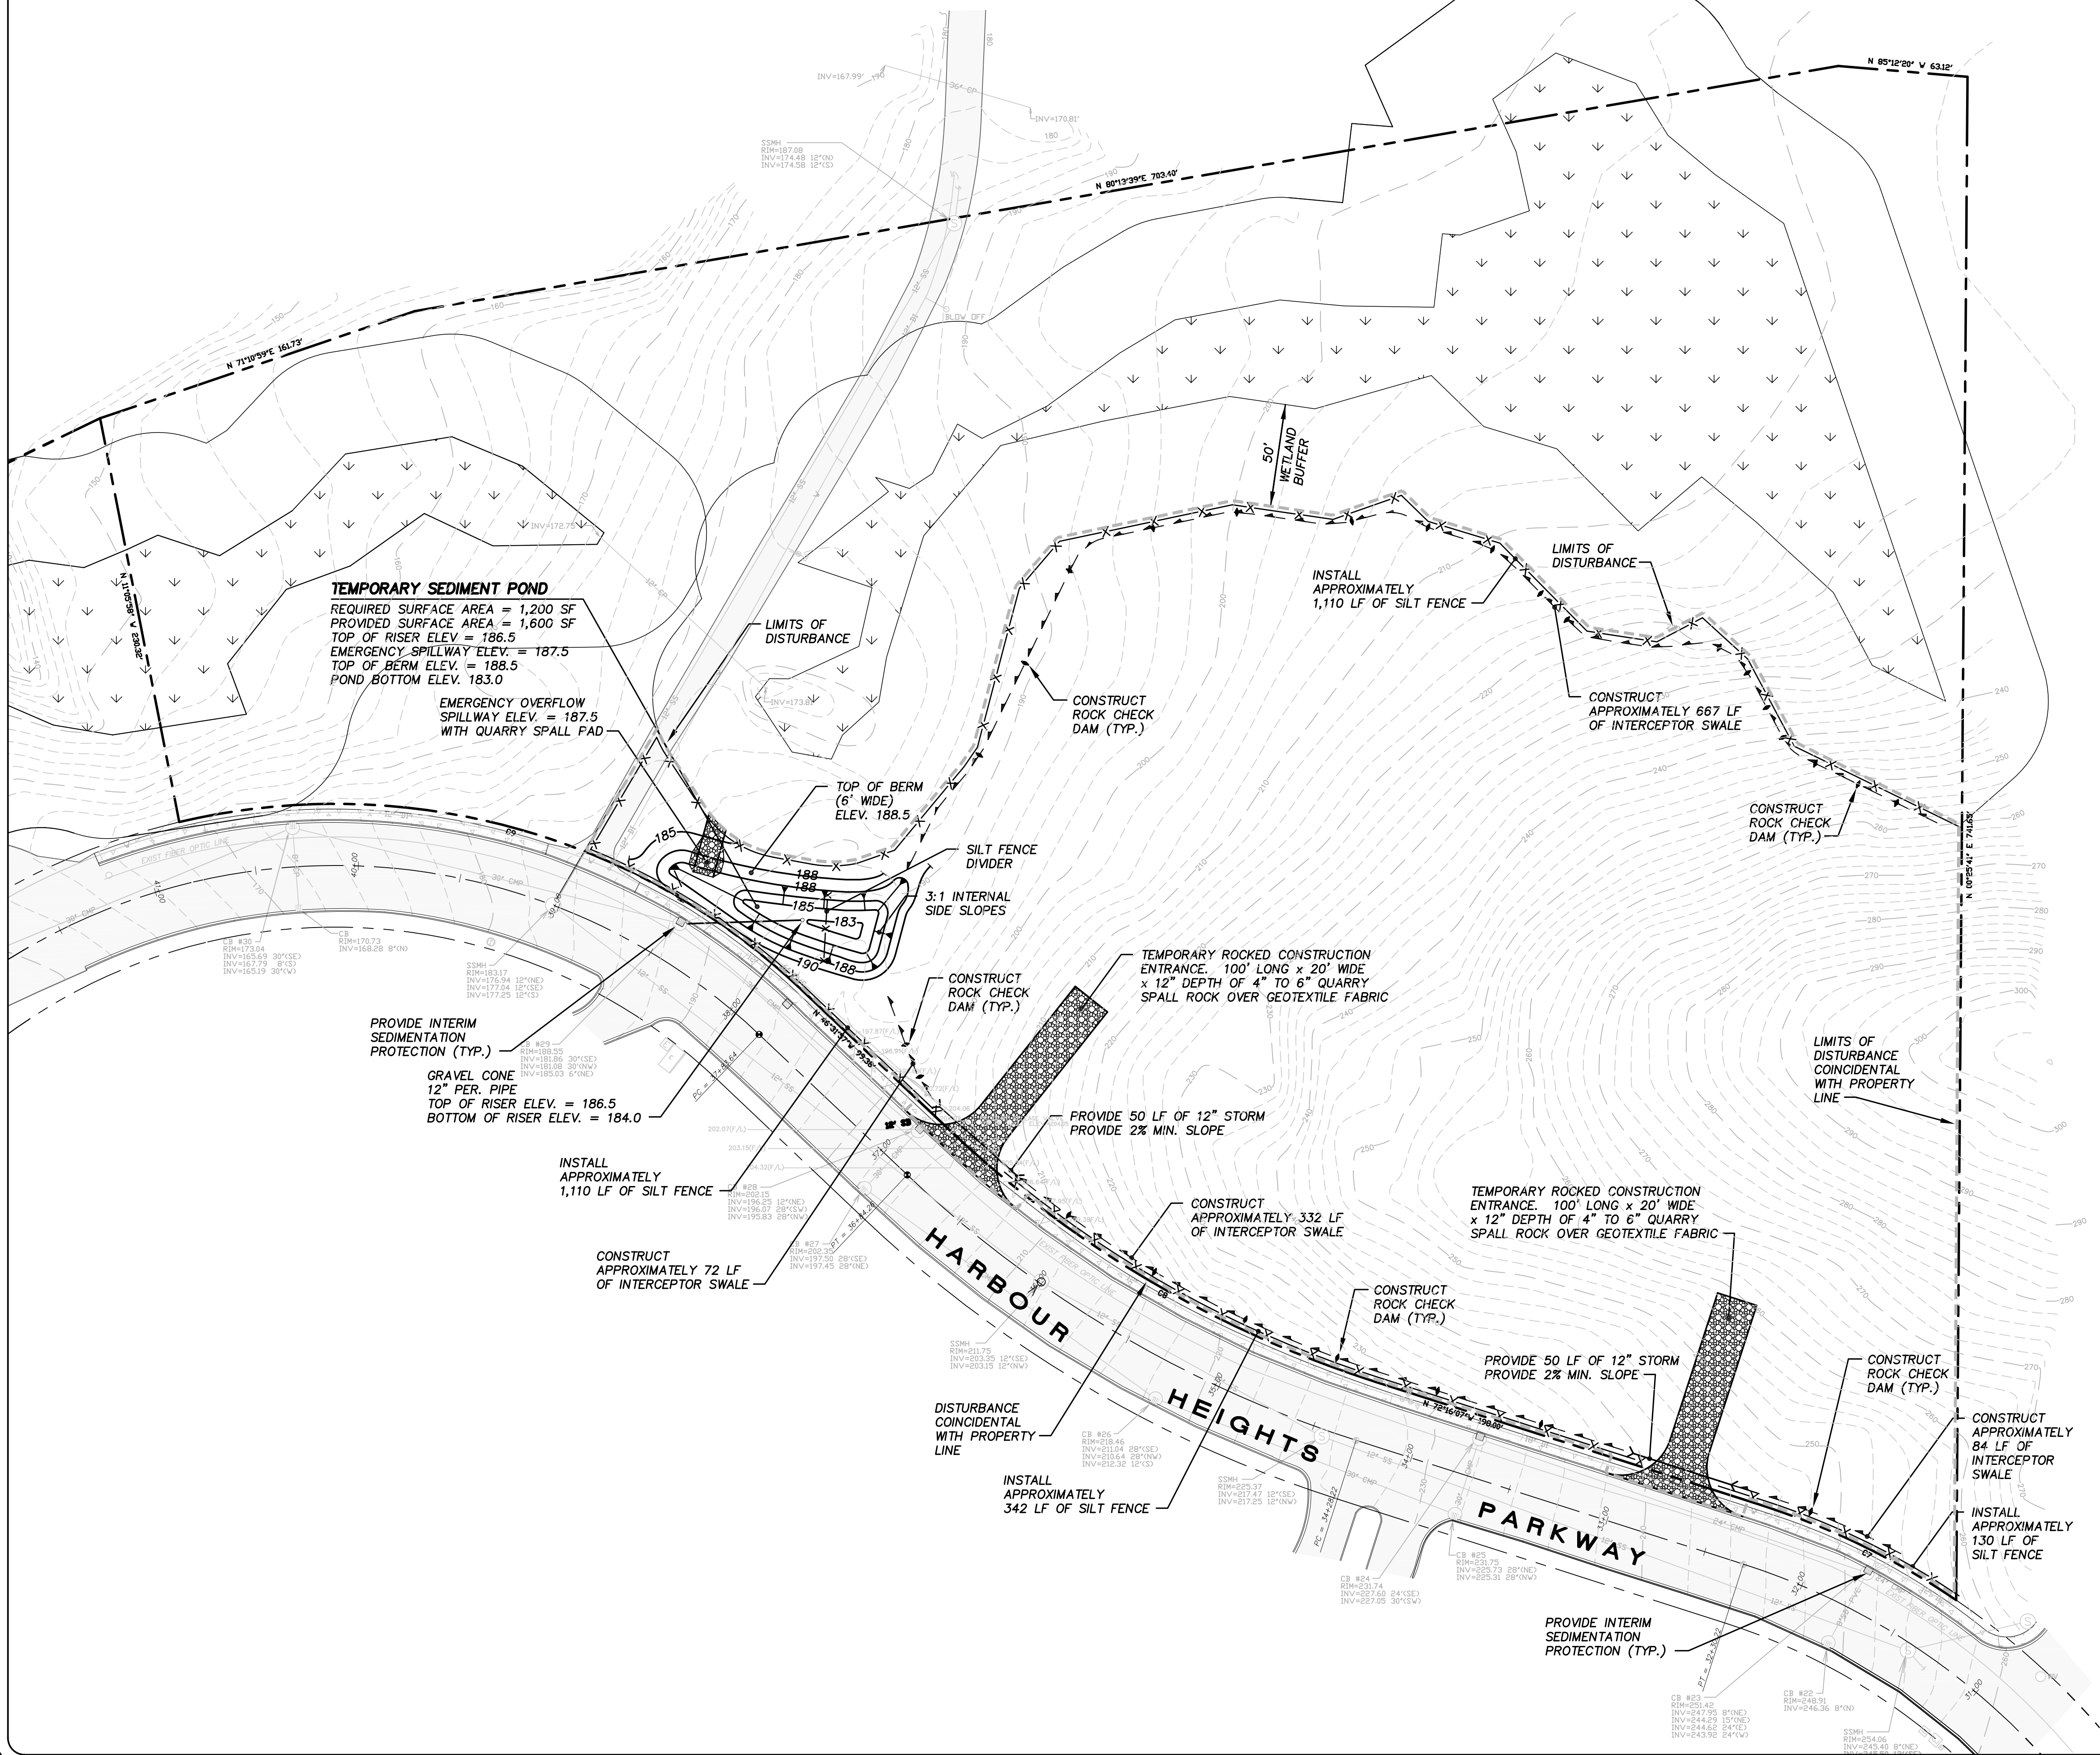

LEGEND

	INTERIM SEDIMENTATION PROTECTION
	ROCK CHECK DAM
	INTERCEPTOR SWALE
	SILT FENCE
	12" STORM
	LIMITS OF DISTURBANCE
	PROPOSED CONTOURS
	EXISTING CONTOURS
	TEMPORARY ROCKED CONSTRUCTION ENTRANCE

- CONSTRUCTION SEQUENCE**
1. STAKE AND FLAG LIMITS OF CLEARING
 2. CLEAR, GRUB AND LOG SITE
 3. CONSTRUCT TEMPORARY ROCKED CONSTRUCTION ENTRANCES
 4. INSTALL SILT FENCING
 5. CONSTRUCT TEMPORARY SEDIMENT POND.
 6. CUT IN V-DITCH TO DIRECT SURFACE RUNOFF TO SEDIMENT POND AND INSTALL ROCK CHECK DAMS.
 7. GRADE ROADWAYS AND PARKING AREAS.
 8. INSTALL REMAINDER OF UTILITY SYSTEMS
 9. PAVE ROADWAYS AND PARKING AREAS.
 10. INSTALL SIDEWALKS AND CURBS.
 11. REMOVE SILT FENCING AND LANDSCAPE IMMEDIATELY.



4180 LIND AVE. S.W.
 RENTON, WA 98055
 PHONE: (425) 251-8811
 FAX: (425) 251-8880
 WEB SITE: PACENG.COM

Pacific Engineering Design, LLC
 Civil Engineering and Planning Consultants

HARBOUR POINTE SECTOR 11 PHASE II
 MUKILTEO, WA.

FOR:
 THE BURNSTEADS
 1215 120TH AVENUE N.E. SUITE 201
 BELLINGHAM, WA 98225
 PHONE: (425) 454-1800 FAX: (425) 454-4543

PROJECT NO.: **03002**
 DRAWN BY: **JGC**
 ISSUE DATE: **02-28-03**
 SHEET REV.: **04-25-03**

TEMPORARY EROSION CONTROL PLAN

03002E01.DWG
P03