
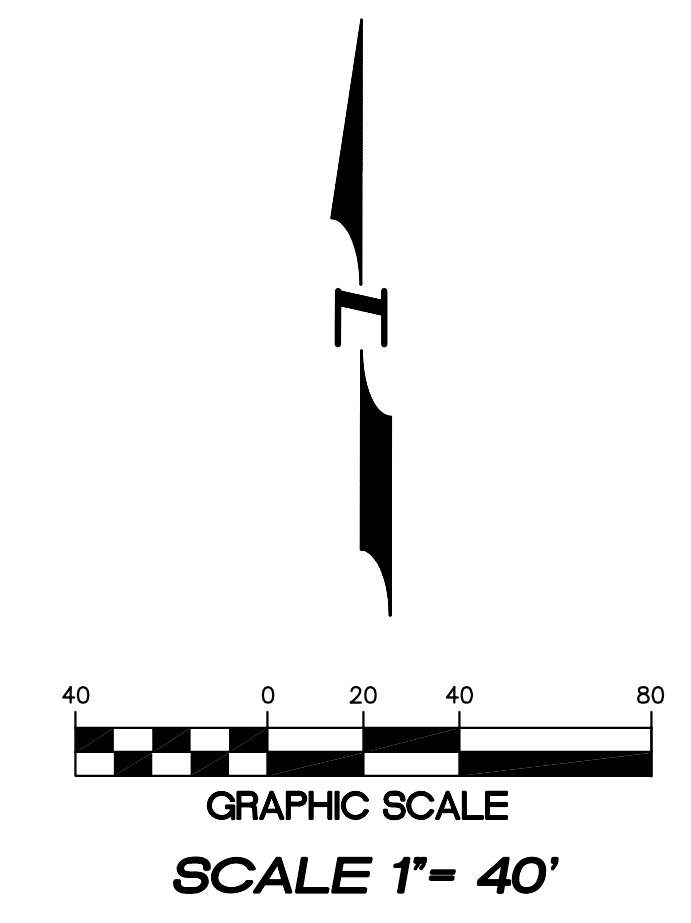


SEC. 20, T. 28 N., R. 4 E., W.M.

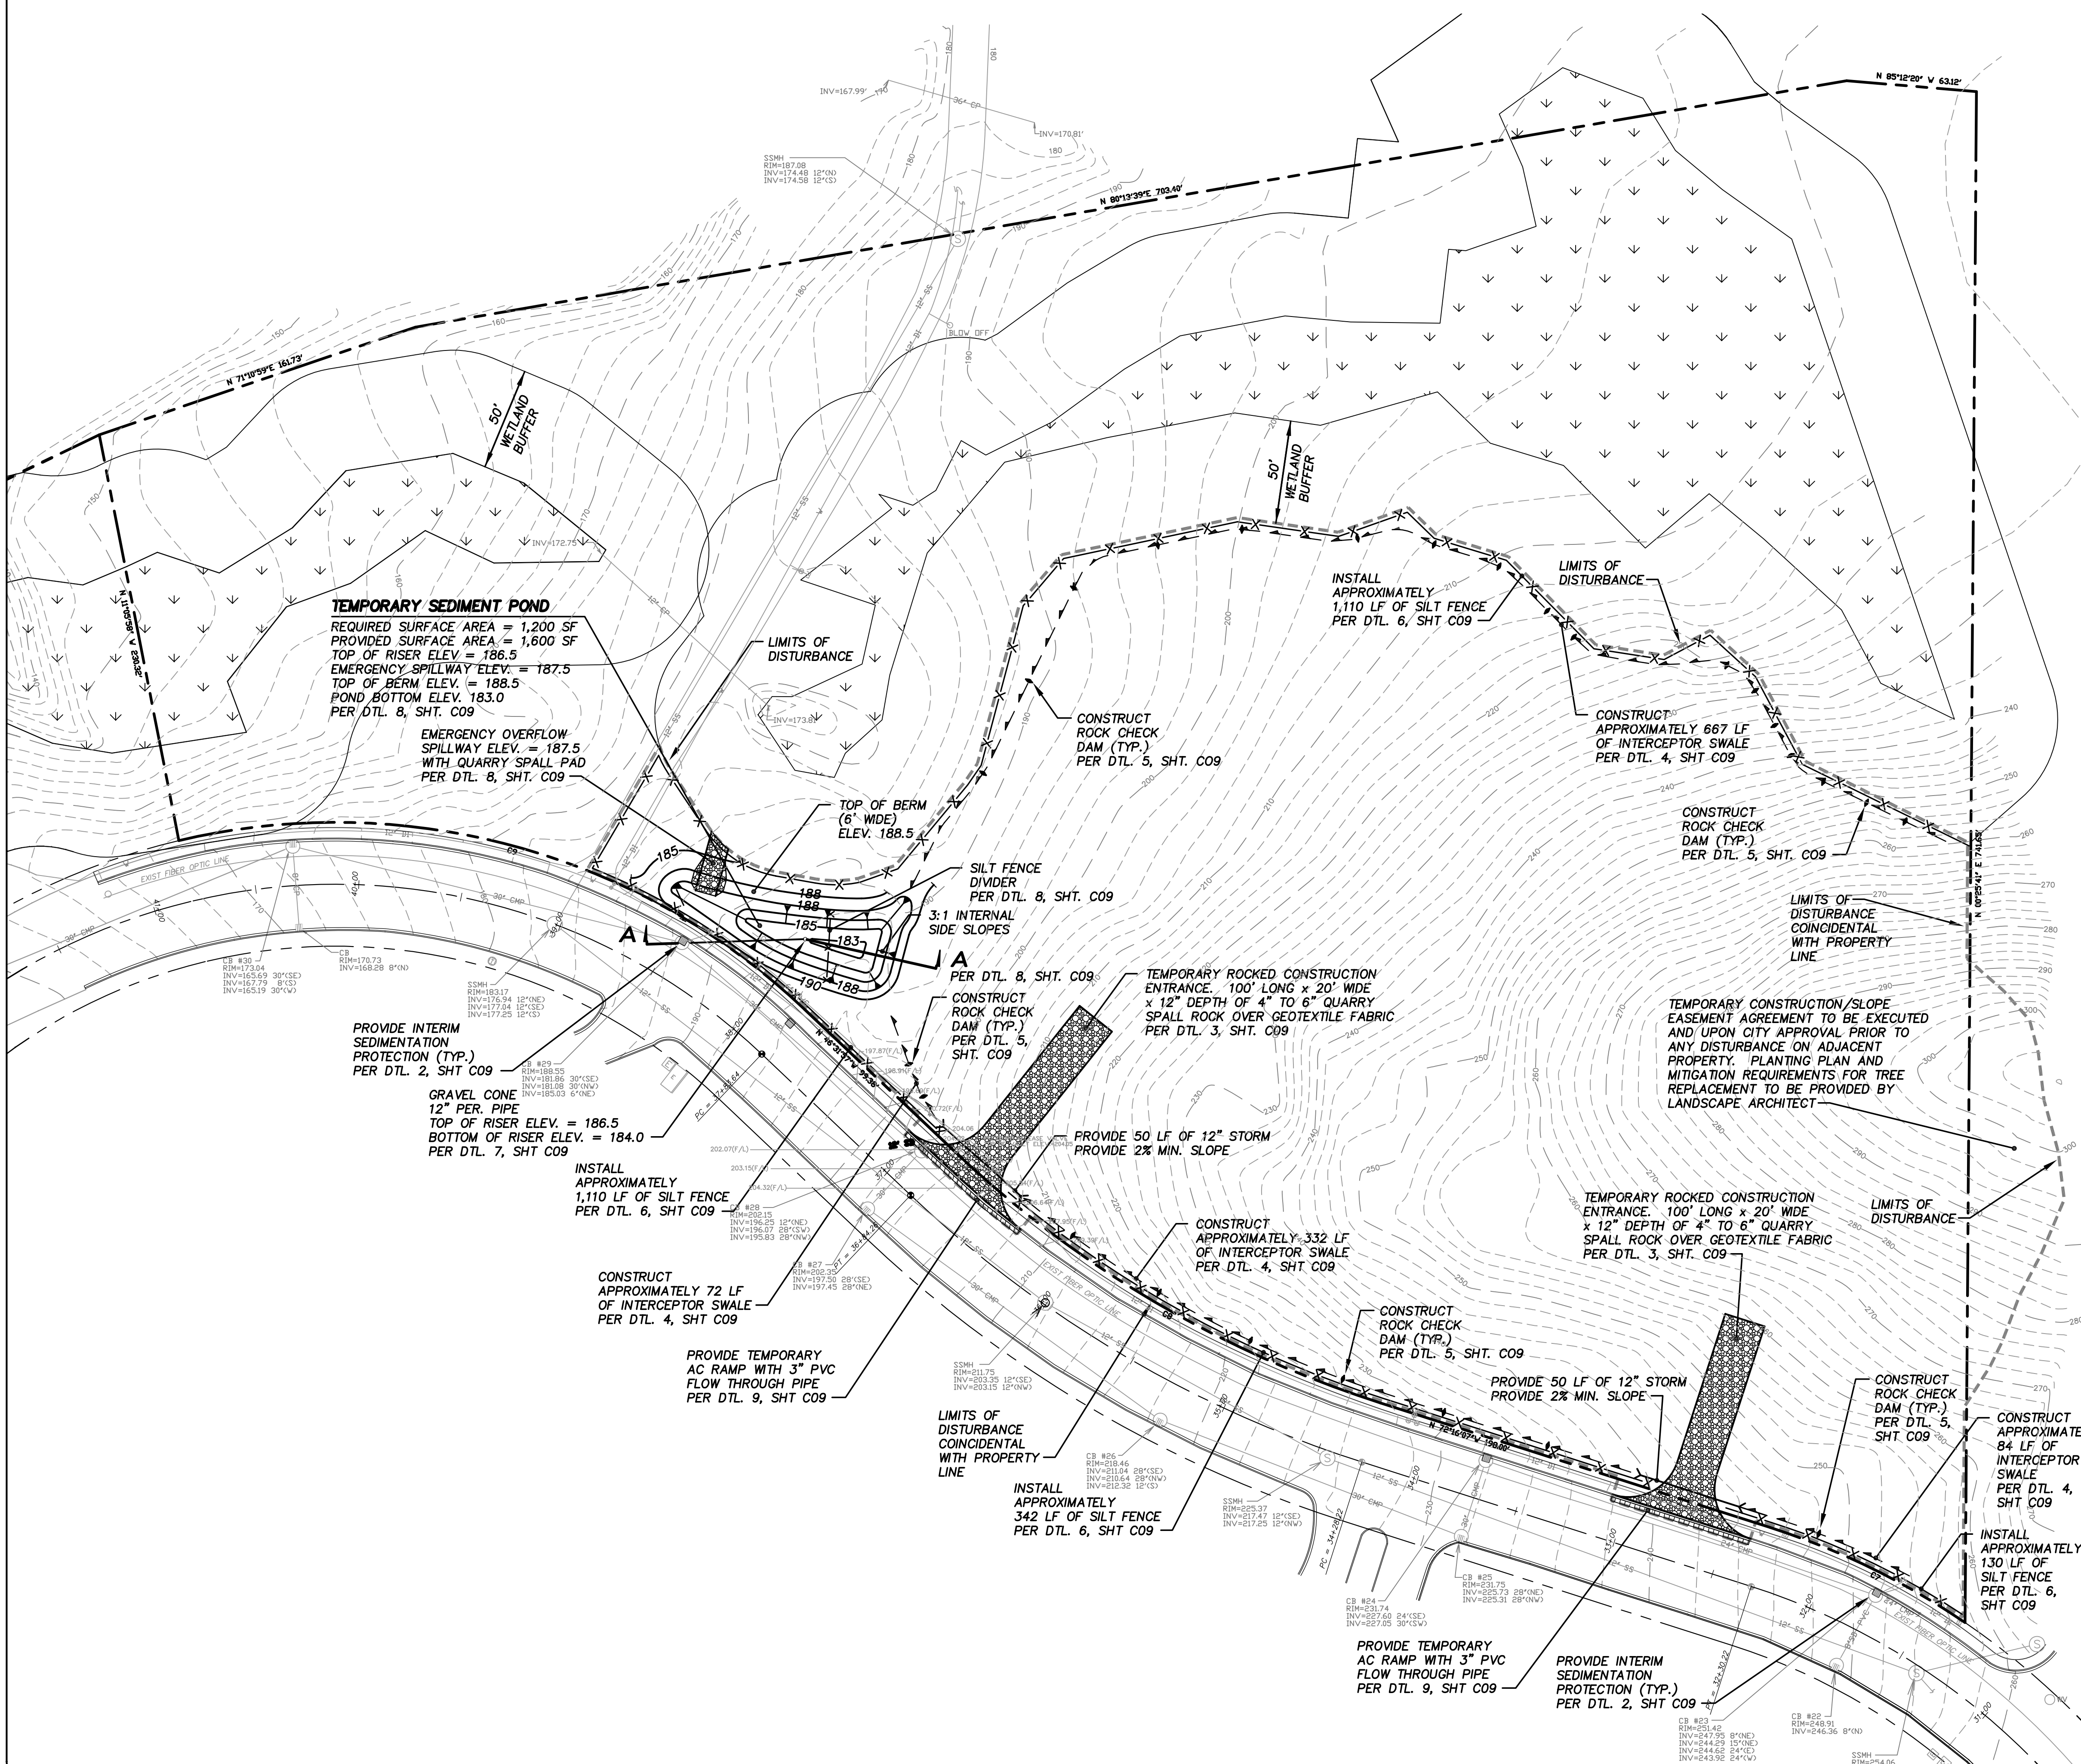

**LEGEND**

	INTERIM SEDIMENTATION PROTECTION PER DTL. 2, SHT. C09
	TEMPORARY ROCKED CONSTRUCTION ENTRANCE PER DTL. 3, SHT. C09
	INTERCEPTOR SWALE PER DTL. 4, SHT. C09
	ROCK CHECK DAM PER DTL. 5, SHT. C09
	SILT FENCE PER DTL. 6, SHT. C09
	12" STORM
	LIMITS OF DISTURBANCE
	188 PROPOSED CONTOURS
	190 EXISTING CONTOURS

- CONSTRUCTION SEQUENCE**
1. STAKE AND FLAG LIMITS OF CLEARING
  2. CLEAR, GRUB AND LOG SITE
  3. CONSTRUCT TEMPORARY ROCKED CONSTRUCTION ENTRANCES
  4. INSTALL SILT FENCING
  5. CONSTRUCT TEMPORARY SEDIMENT POND.
  6. CUT IN V-DITCH TO DIRECT SURFACE RUNOFF TO SEDIMENT POND AND INSTALL ROCK CHECK DAMS.
  7. GRADE ROADWAYS AND PARKING AREAS.
  8. INSTALL REMAINDER OF UTILITY SYSTEMS
  9. PAVE ROADWAYS AND PARKING AREAS.
  10. INSTALL SIDEWALKS AND CURBS.
  11. REMOVE SILT FENCING AND LANDSCAPE IMMEDIATELY.



4180 LIND AVE. S.W.  
 RENTON, WA 98055  
 PHONE: (425) 251-8811  
 FAX: (425) 251-8880  
 WEB SITE: PACENGL.COM

**Pacific Engineering Design, LLC**  
 Civil Engineering and Planning Consultants

**WESTRIDGE (SECTOR 11 PHASE II)**  
 MUKILTEO, WA.

FOR: THE BURNSTEADS NE SUITE 201  
 1215 120TH AVENUE NE SUITE 201  
 BURNSTEAD, WA 98012  
 PHONE: (425) 454-1800 FAX: (425) 454-4543

PROJECT NO.: 03002  
 DRAWN BY: JGC  
 ISSUE DATE: 02-28-03  
 SHEET REV.: 07-23-03

**TEMPORARY EROSION CONTROL PLAN**

03002E01.DWG  
**C04**