




DRIVEWAY PROFILE

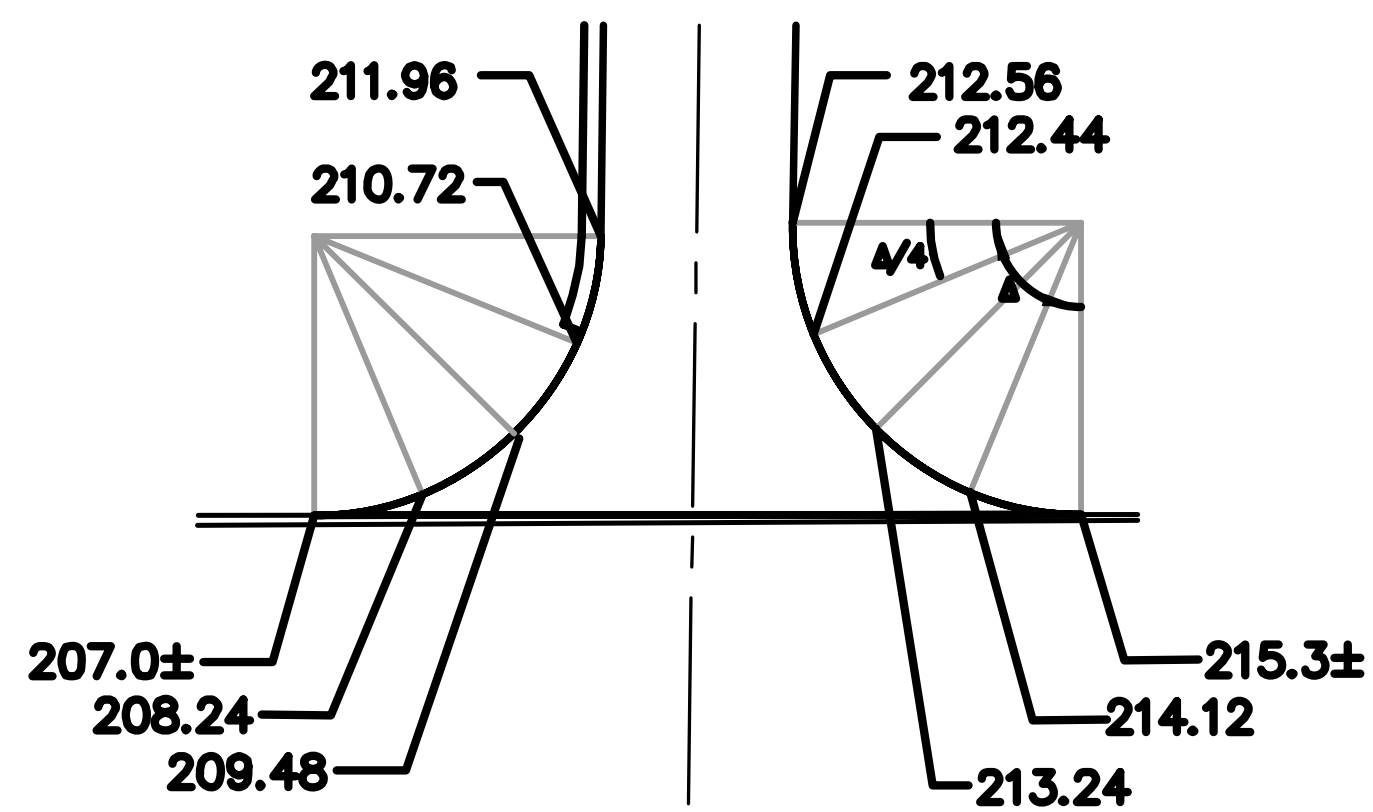


CURB RETURN ELEVATIONS
 SCALE: NTS

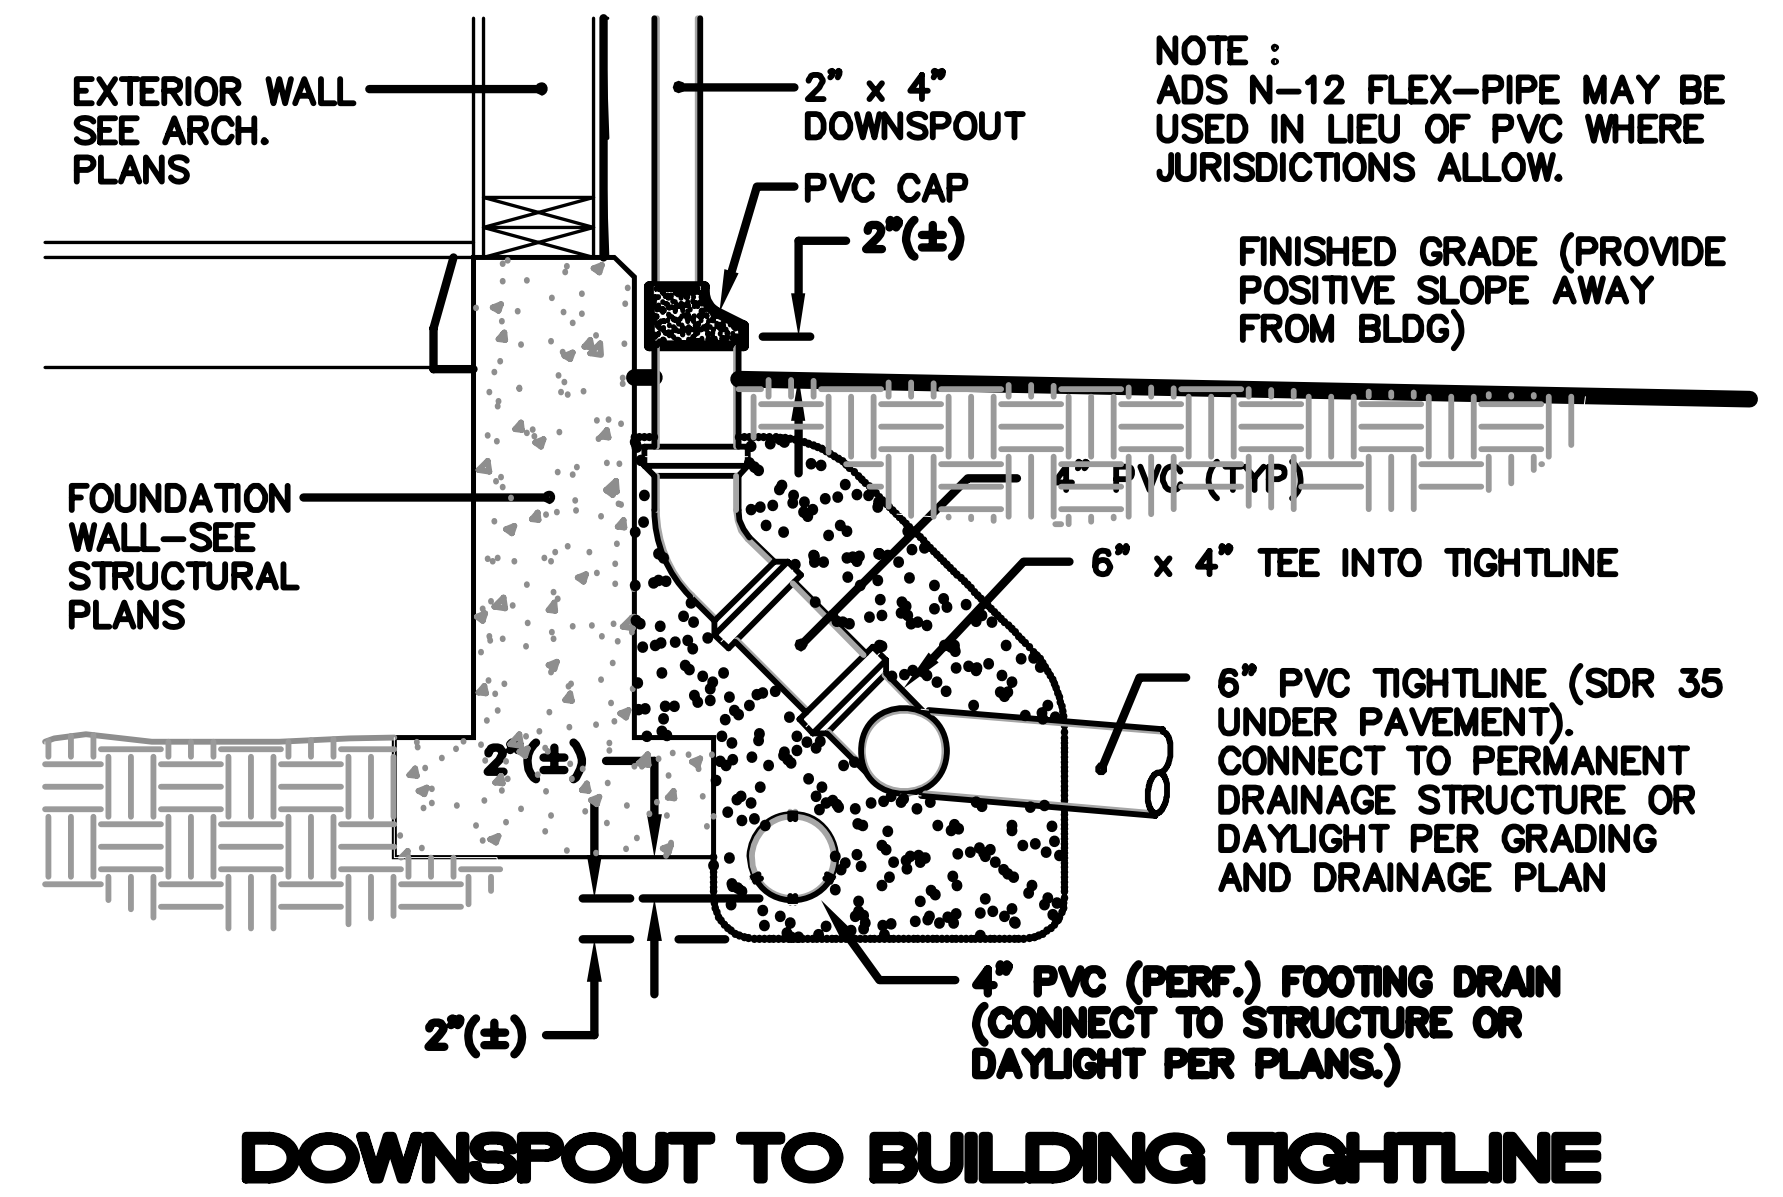


DOWNSPOUT TO BUILDING TIGHTLINE

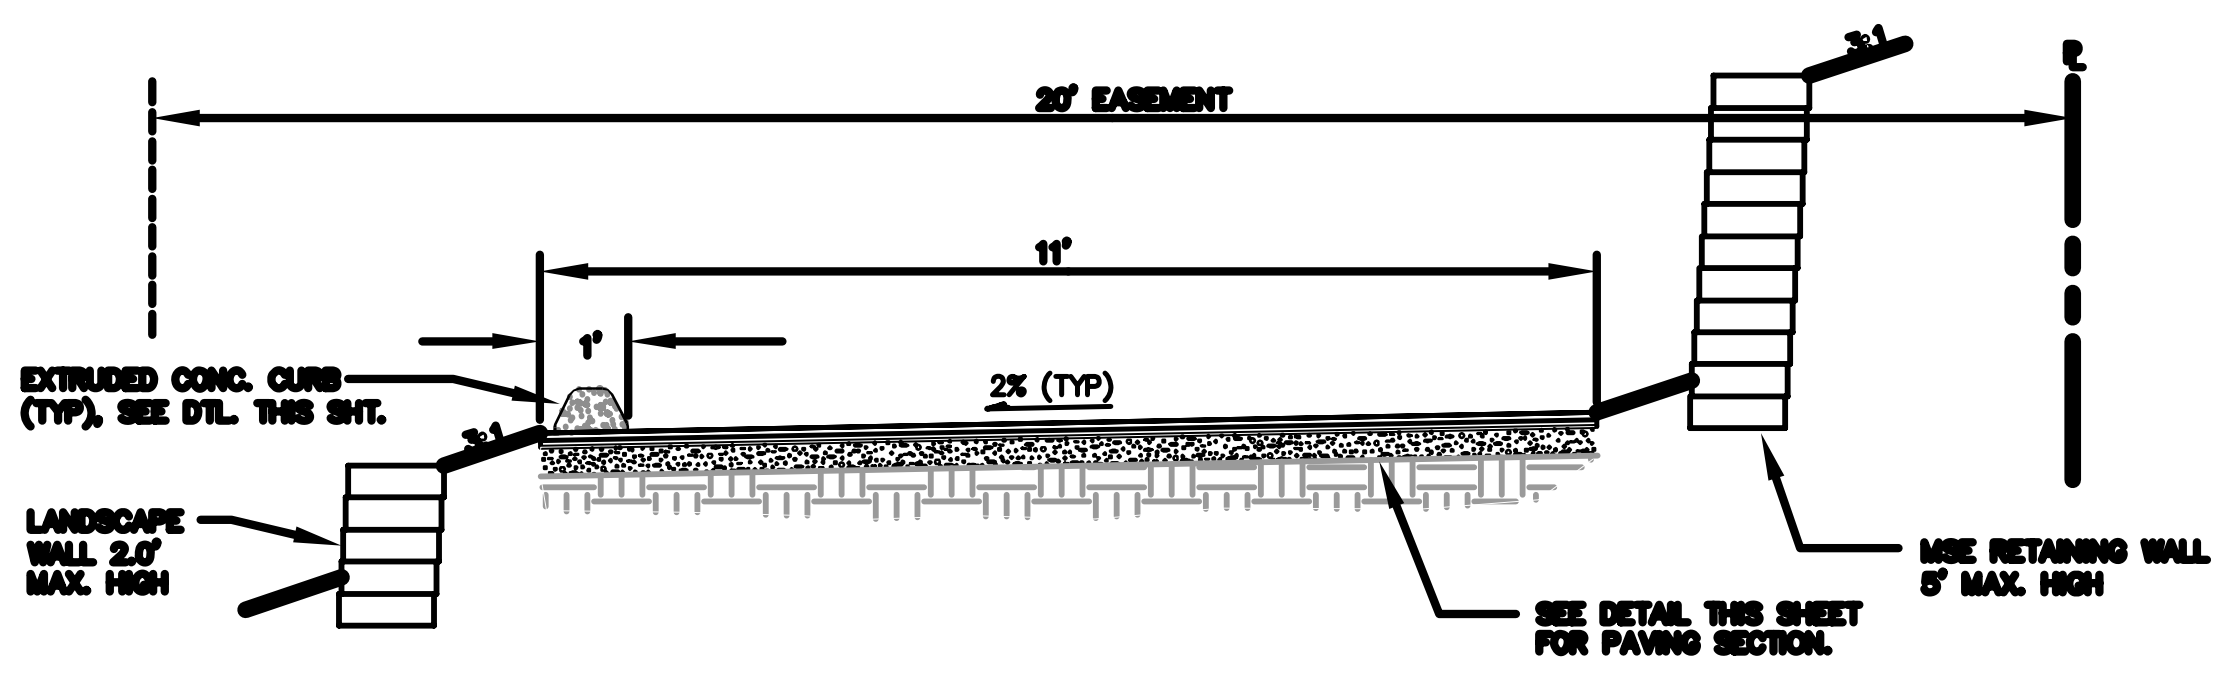


SECTION A-A
 SCALE: 1"=2'

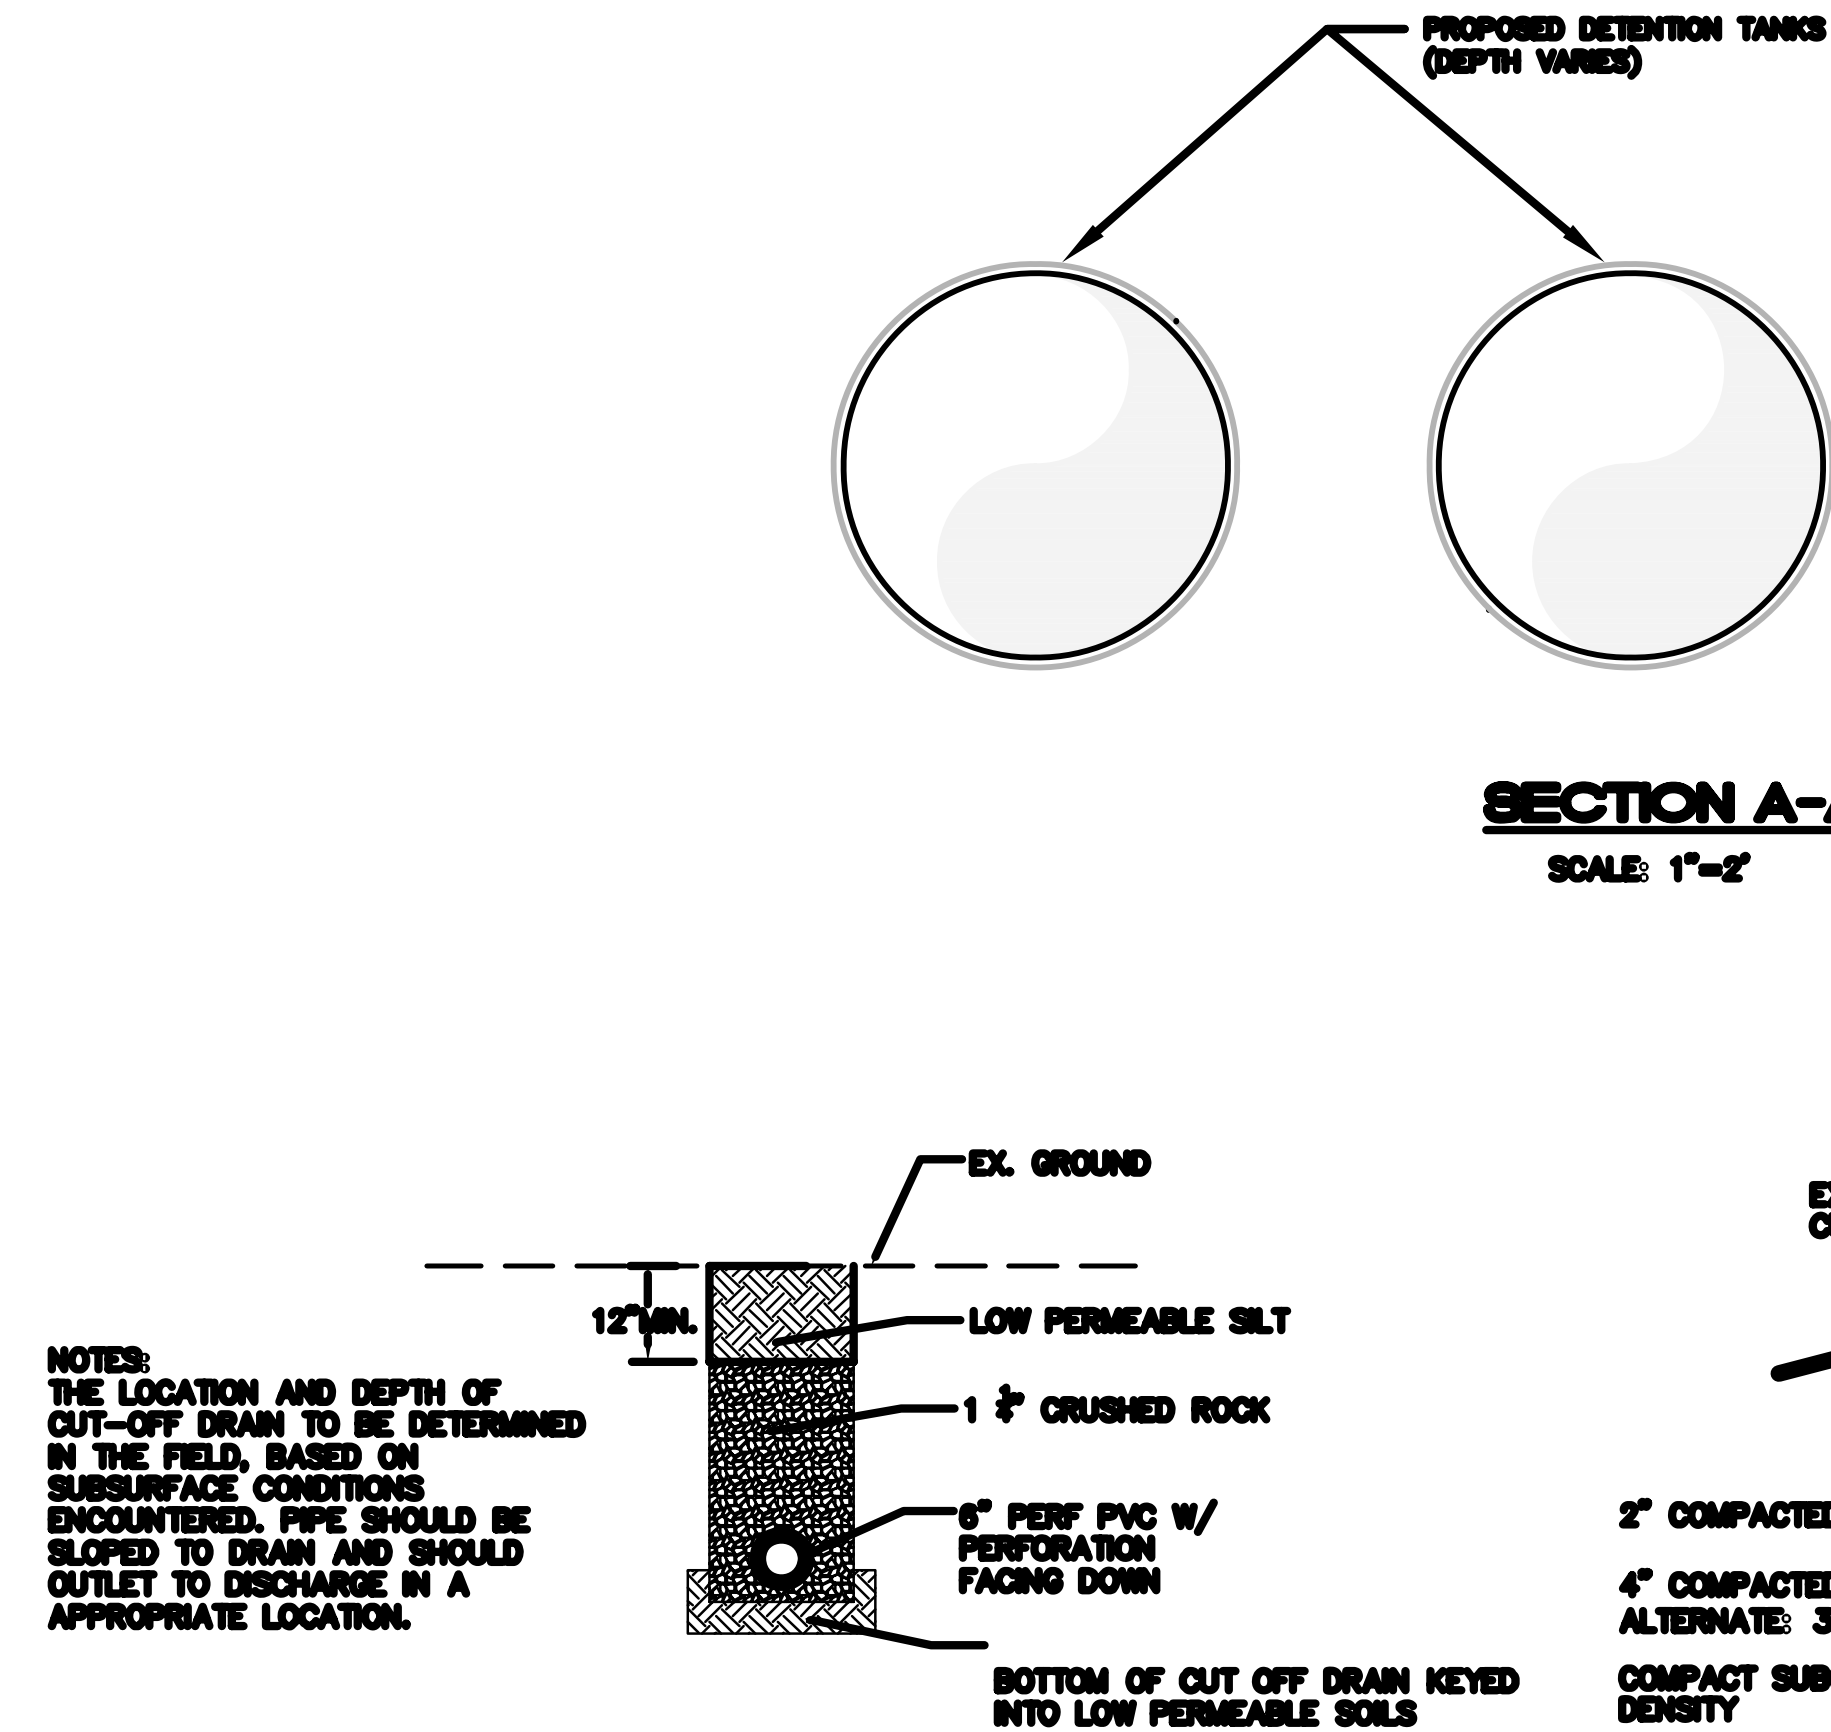

SECTION CUT OFF DRAIN
 SCALE: 1"=2'

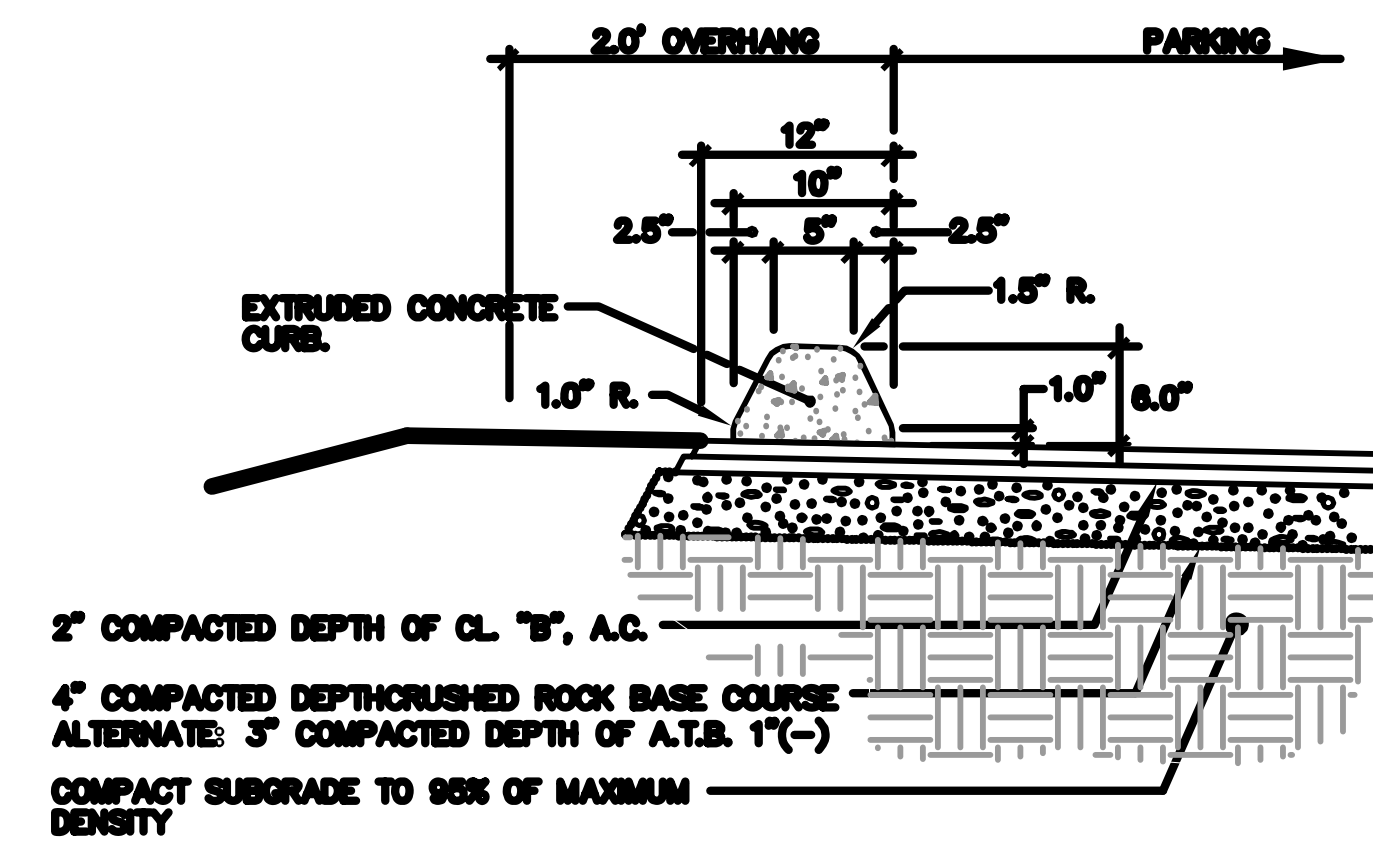

EXTRUDED CONC. CURB / PAVEMENT SECTION

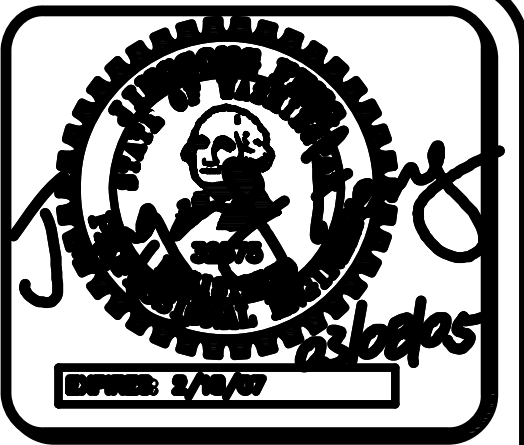

4180 LIND AVE. S.W.
 RENTON, WA 98055
 PHONE: (425) 251-8811
 FAX: (425) 251-8880
 WEB SITE: PACENG.COM

Pacific Engineering Design, LLC
 Civil Engineering and Planning Consultants

HOOVER SINGLE FAMILY
 KENMORE, WA

FOR:
 HOOVER PREMIER HOMES
 16300 MILL CREEK BLVD., #108
 MILL CREEK, WA 98012
 PHONE : (425) 745-8370

PROJECT NO.: 04082
 DRAWN BY: TLR
 ISSUE DATE: 12-08-04
 SHEET REV.:

DRIVEWAY PLAN AND PROFILE DETAILS

C04
 SHEET 04 OF 06