


NE1/4, SECTION 28, T.28 N., R.4 E., W.M.


NOTE :
 ANY DAMAGE TO EXISTING STREETS AND/OR
 SIDEWALK DURING CONSTRUCTION MUST BE
 REPAIRED PRIOR TO FINAL CERTIFICATE OF
 OCCUPANCY BEING ISSUED.

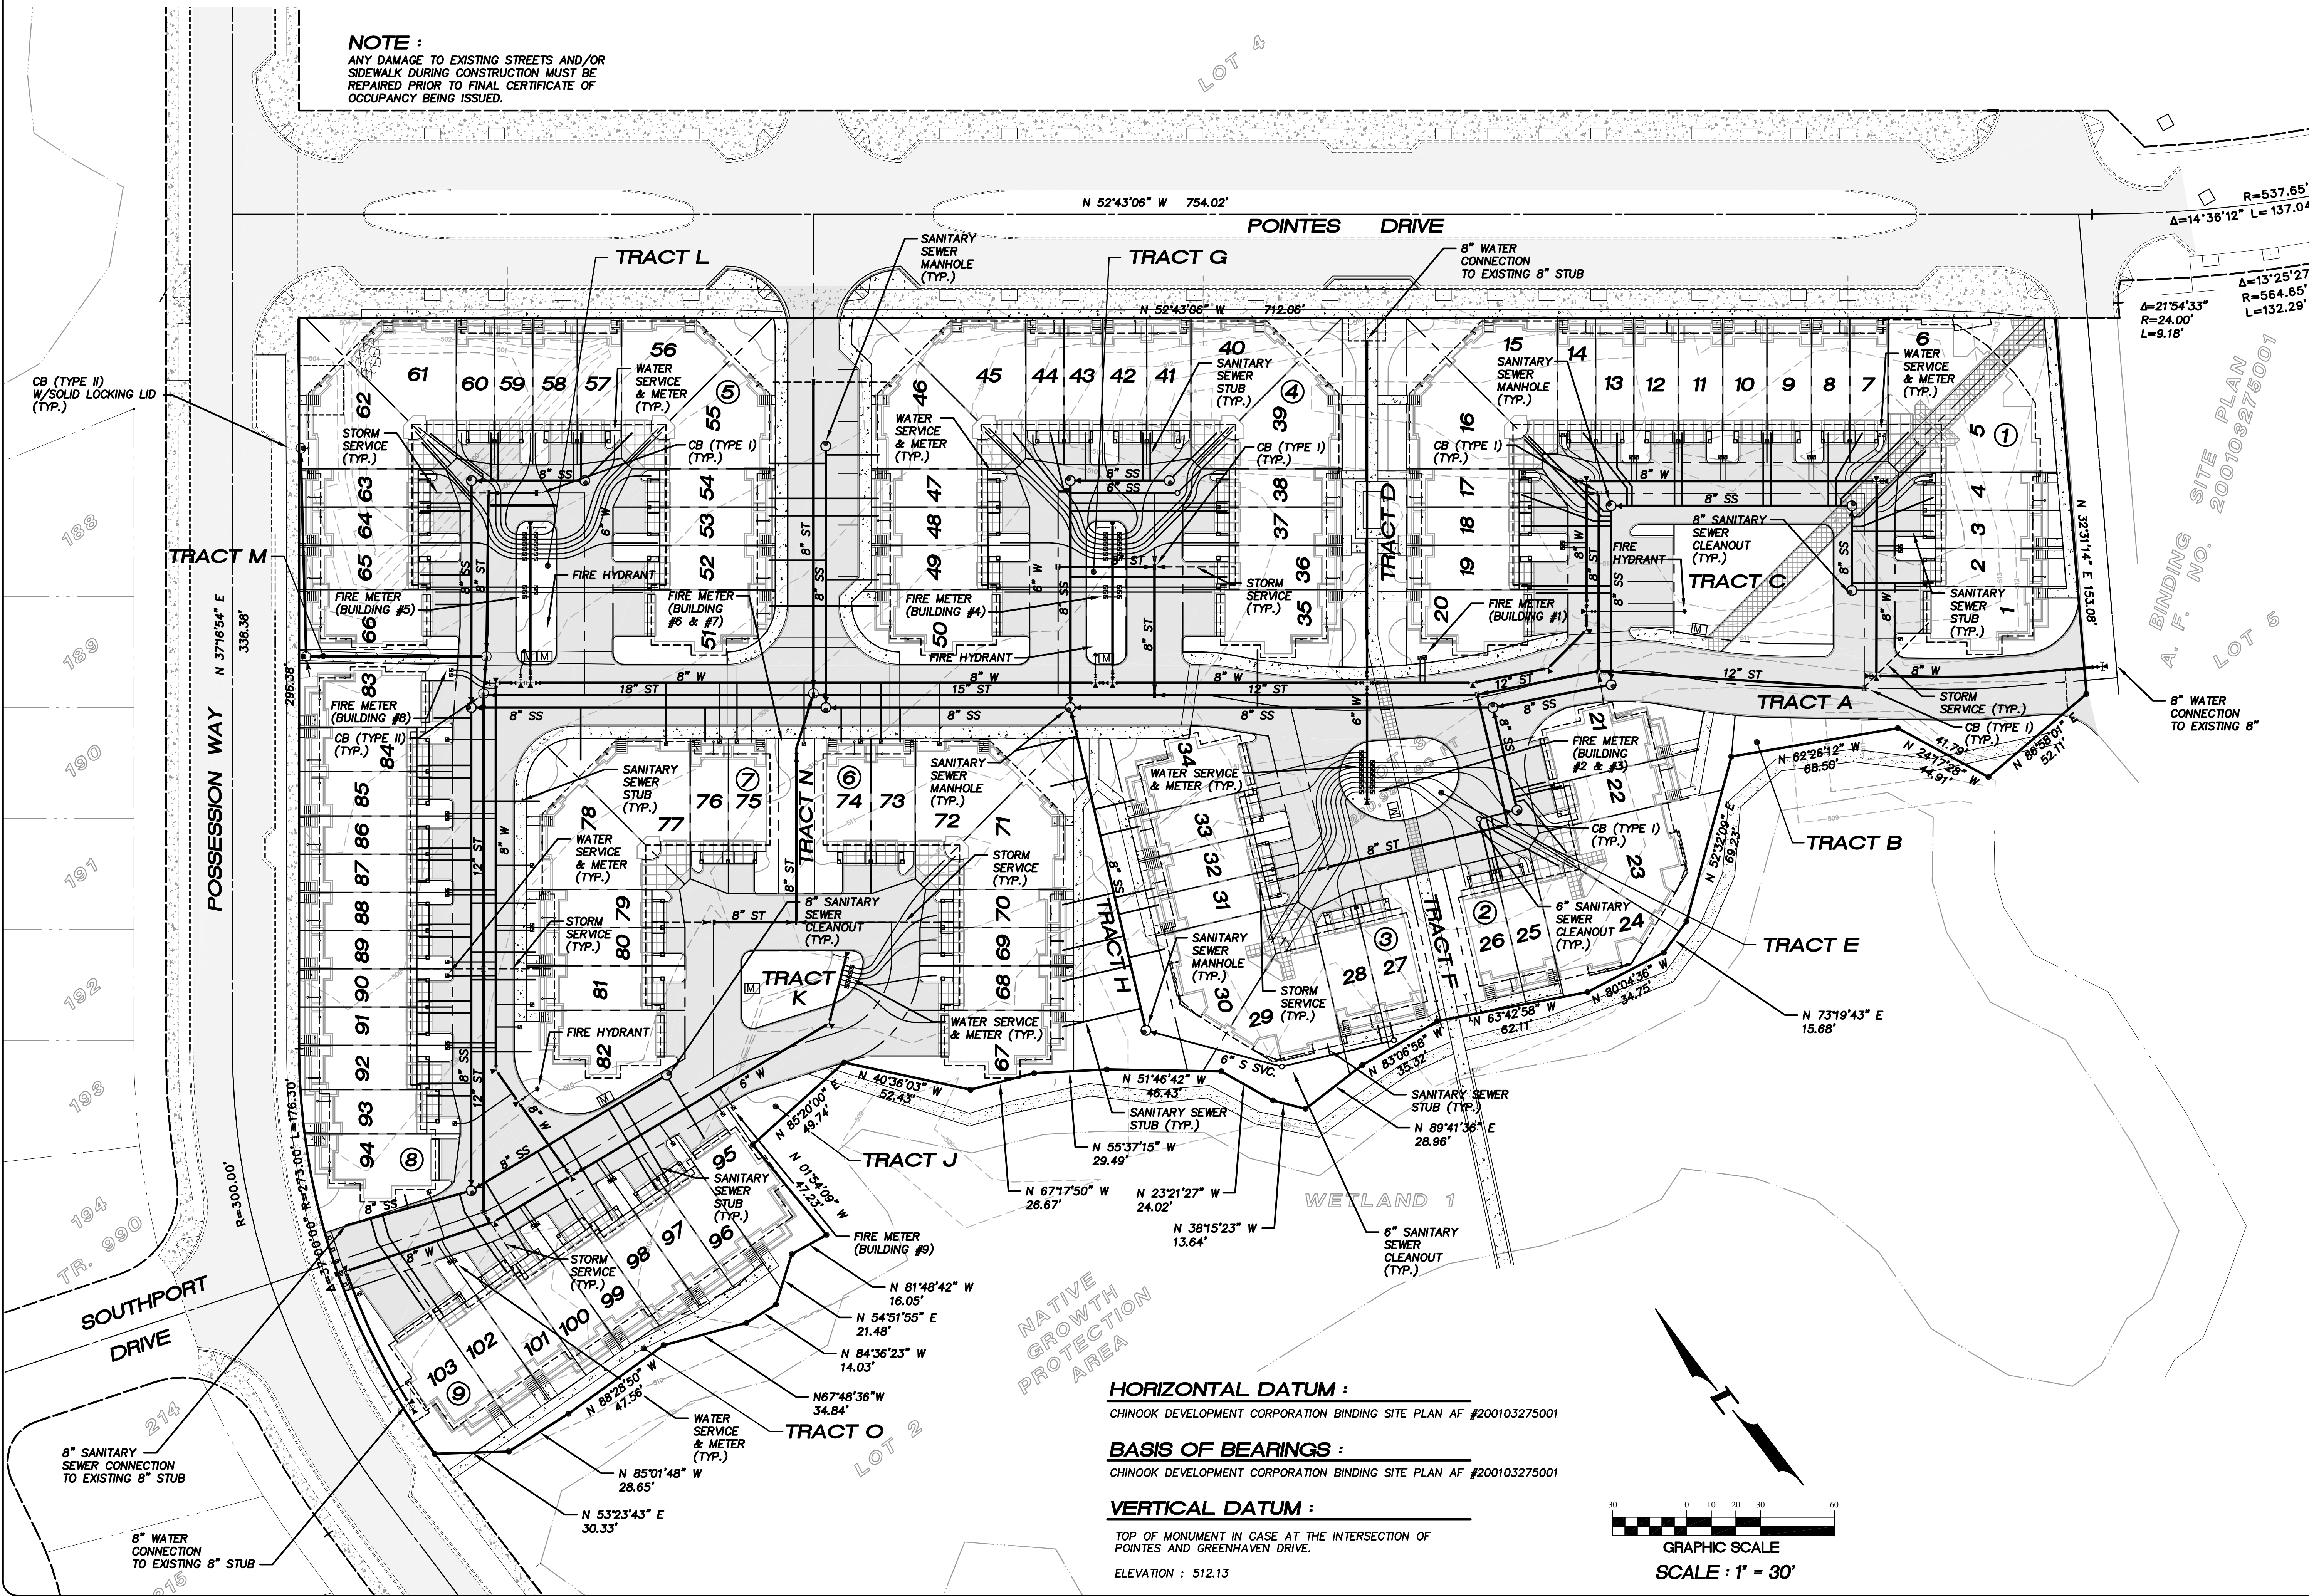

HORIZONTAL DATUM :
 CHINOOK DEVELOPMENT CORPORATION BINDING SITE PLAN AF #200103275001

BASIS OF BEARINGS :
 CHINOOK DEVELOPMENT CORPORATION BINDING SITE PLAN AF #200103275001

VERTICAL DATUM :
 TOP OF MONUMENT IN CASE AT THE INTERSECTION OF
 POINTES AND GREENHAVEN DRIVE.
 ELEVATION : 512.13

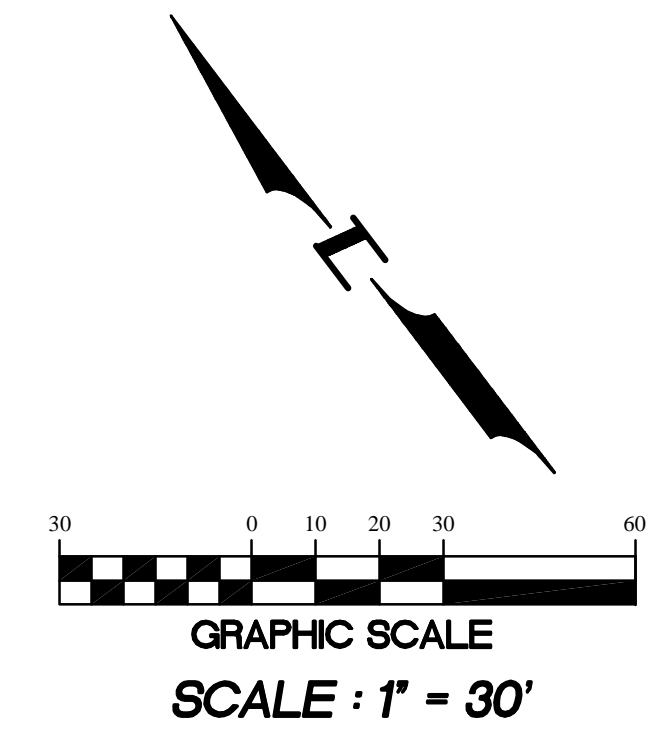

4180 LIND AVE. SW.
 RENTON, WA 98055
 PHONE: (425) 251-8811
 FAX: (425) 251-8880
 WEB SITE: PACENG.COM

Pacific Engineering Design, LLC
 Civil Engineering and Planning Consultants

VILLAGE CENTER TOWNHOMES
 MUKILTEO, WA.
 FOR: CHINOOK PACIFIC CORPORATION
 1289 VILLAGE CENTER PLACE, SUITE 203
 MUKILTEO, WA 98275
 PHONE: (425) 348-0807, FAX: (425) 348-4977

PROJECT NO.: **04007**
 DRAWN BY: **JGC**
 ISSUE DATE: **06-16-04**
 SHEET REV.: **08-10-04**

COMPOSITE UTILITY PLAN

04007CU01-C02.DWG
C02