
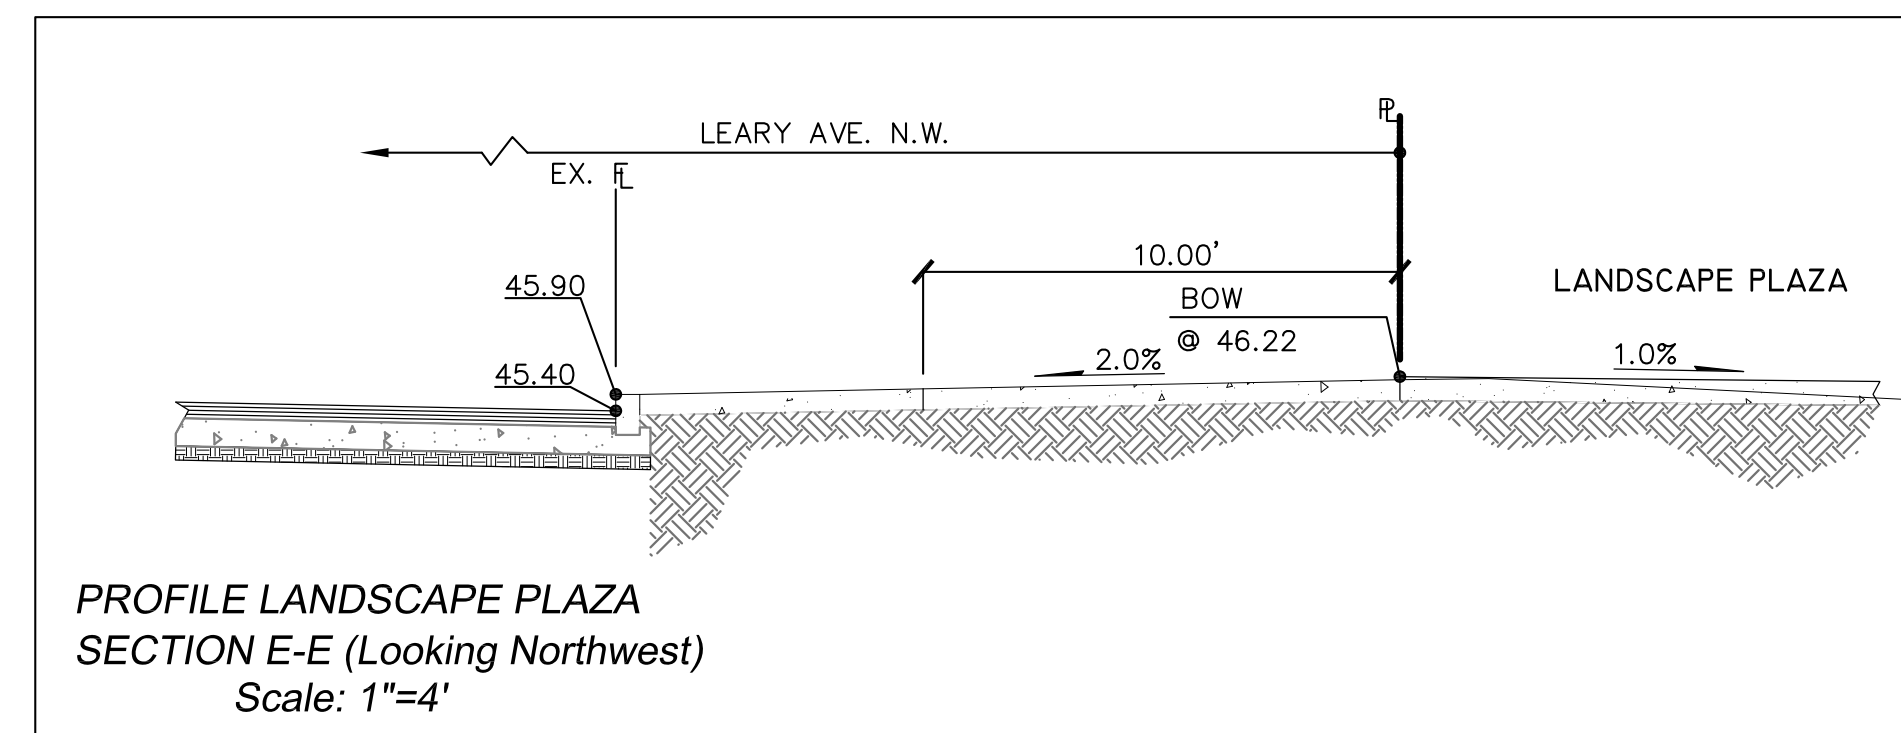


TREE NOTICE:
NO TREES SHALL BE REMOVED FROM LEARY AVE. NW UNTIL TREE REMOVAL NOTICES ARE ATTACHED TO TREES FOR TWO WEEKS PRIOR TO REMOVAL. COORDINATE WITH BILL AMES (206) 684-5693

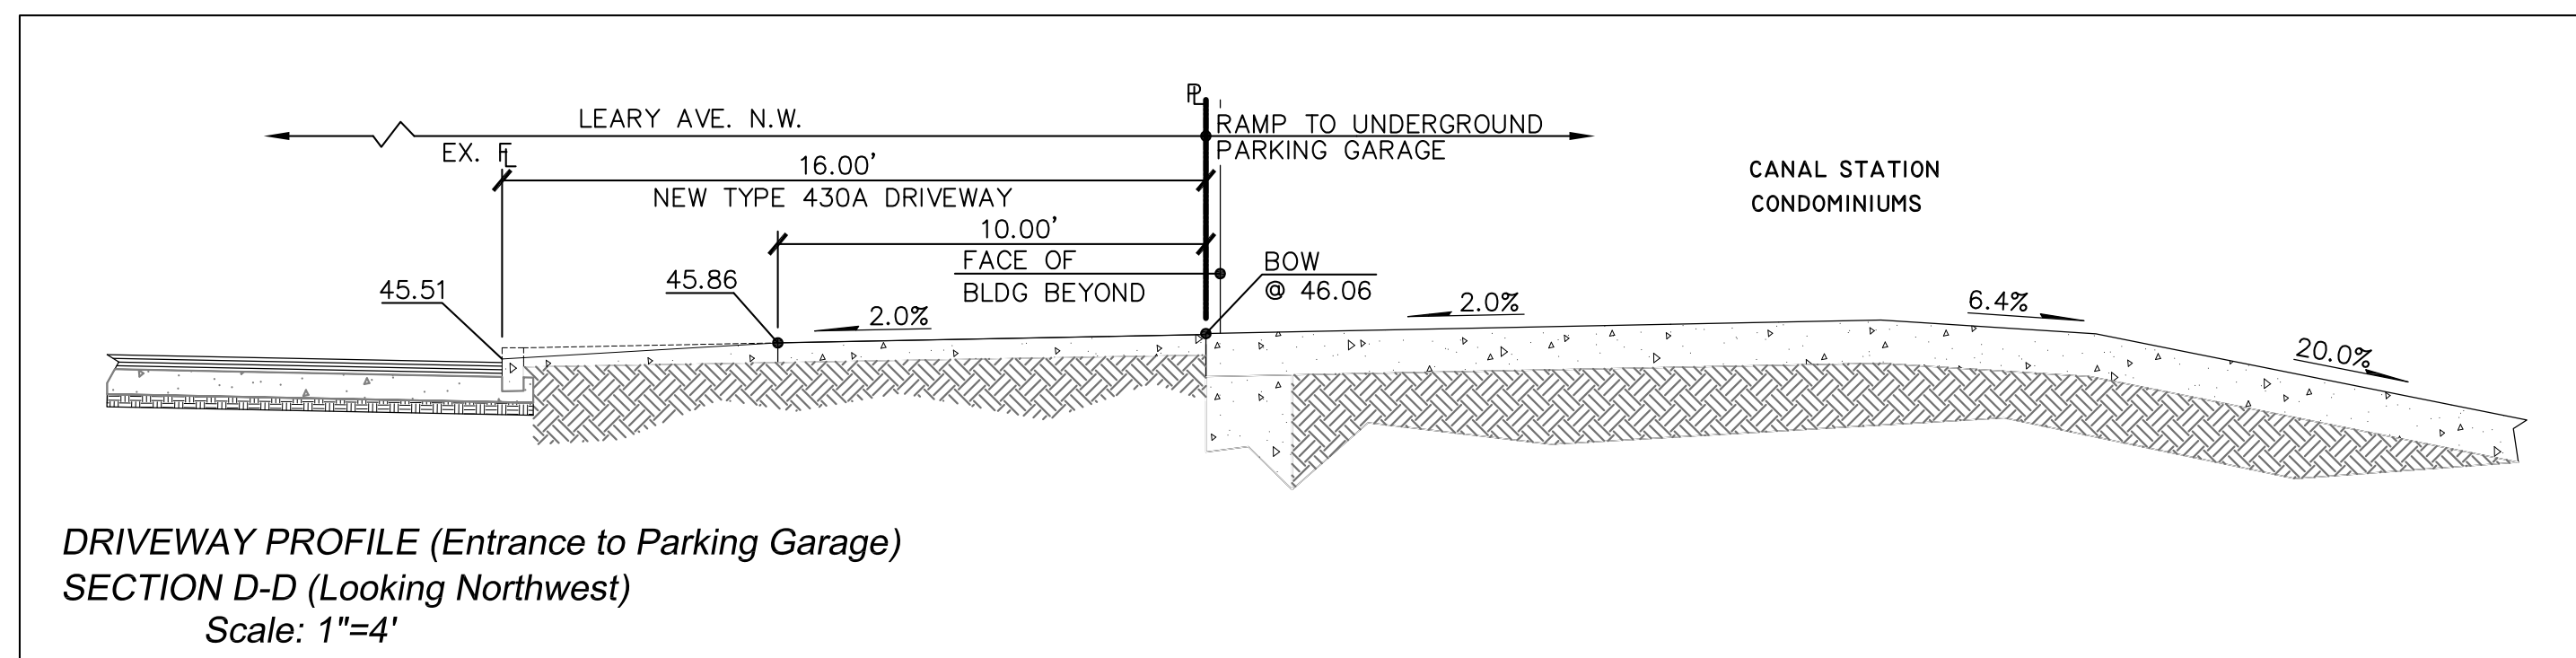

Pacific Engineering Design, LLC
Civil Engineering and Planning Consultants
4180 LIND AVE. S.W.
RENTON, WA 98055
PHONE: (425) 251-8811
FAX: (425) 251-8880
WEB SITE: PACENG.COM

APPROVED BY SEATTLE TRANSPORTATION	20....	DESIGNED	L. LARSEN	REVIEWED	
REVIEWED BY SPU/DRAINAGE	20....	CHECKED	G. DIENER	PLAN REVIEW ANALYST	
APPROVED BY SDOT STREET IMPROVEMENT PERMITTING	20....	DRAWN	D. WHITE	PLAN REVIEW SEC. MGR	
		CHECKED	G. DIENER	RECEIVED	
		DESIGN REVIEW		REVISED AS-BUILT	

All work done in accordance with the City of Seattle Standard Plans and Specifications in effect on the date shown above, and supplemented by Special Provisions.

City of Seattle
Seattle Department of Transportation

WORK ORDER NO. TWS7863 SPU W/O# - NS 50118
PERMIT NO. 20938 APPROVED
SCALE: H:1"=30' V:1"=30' INSPECTOR'S BOOK

Canal Station Condominiums 5440 LEARY AVE. N.W.

Leary Ave. N.W.
Cross-Sections
Street Improvements Plan

SDOT PROJECT NO. 20938
VAULT PLAN NO.
SHEET 5 OF 8