




VAULT SERIAL NO.	DATE	MARK	NATURE	REVISIONS

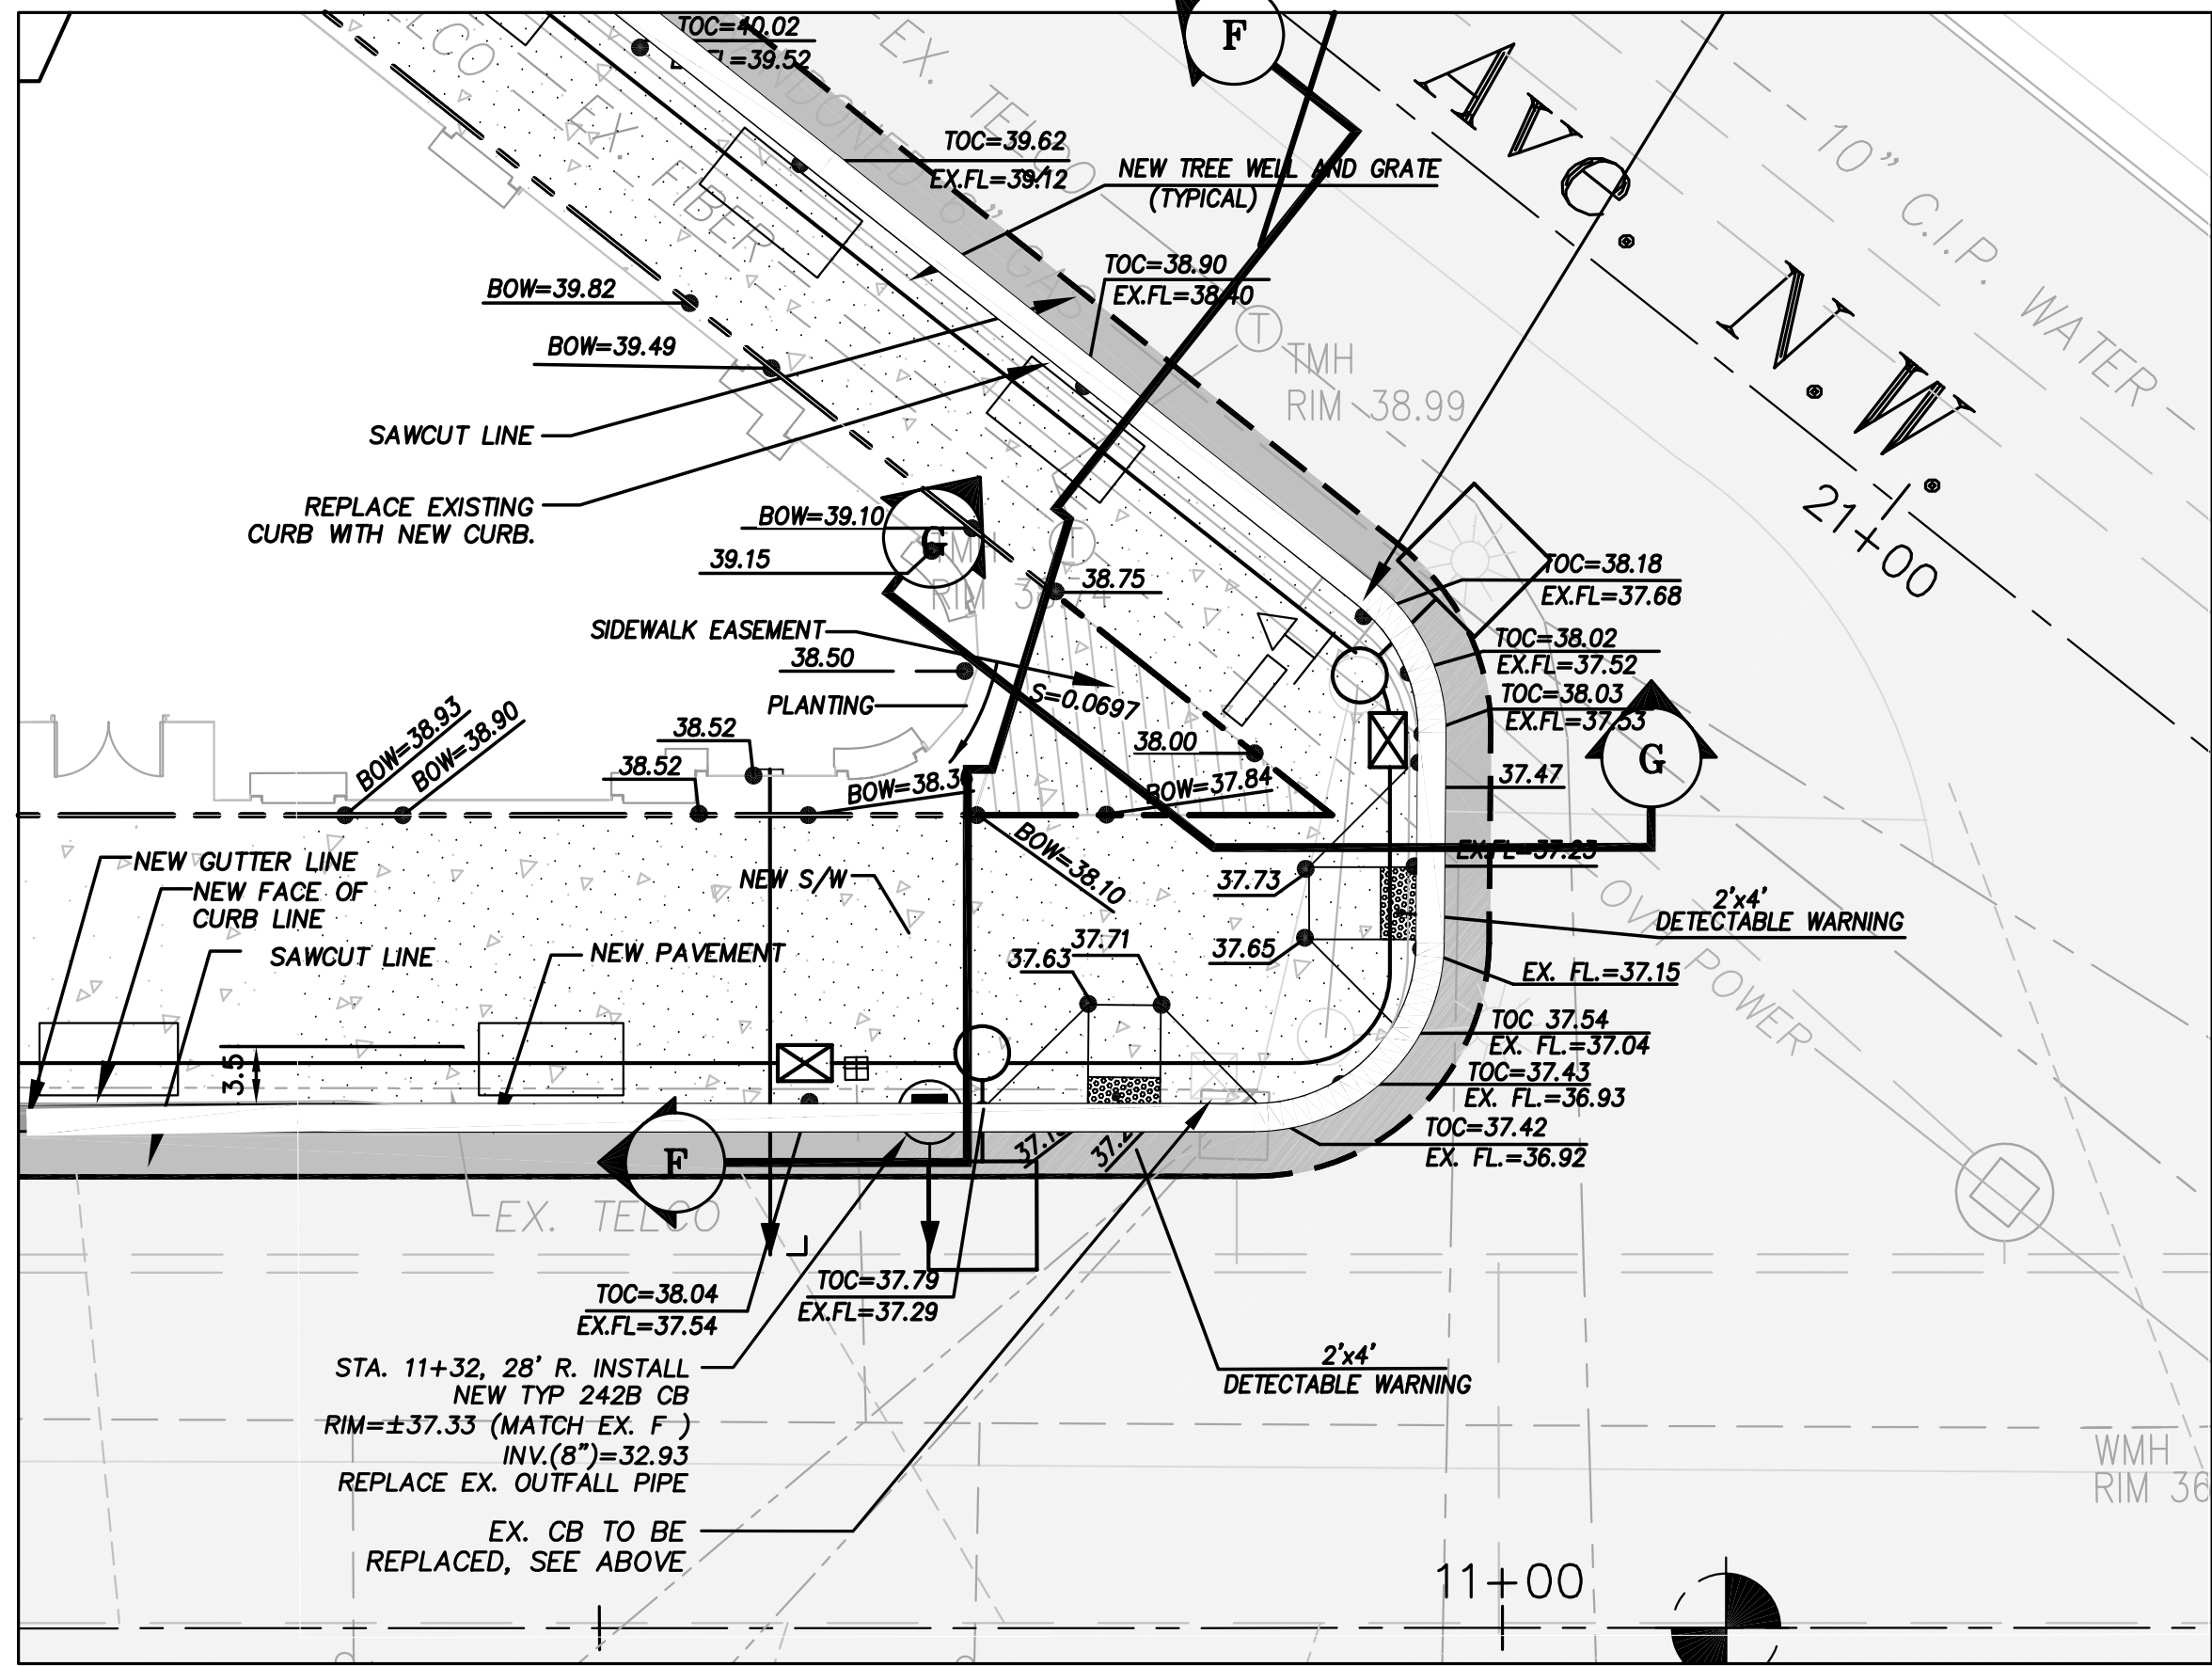


DETAIL "A"
(see sheet 2 for balance of grading of s/w)
Scale: 1"=10'

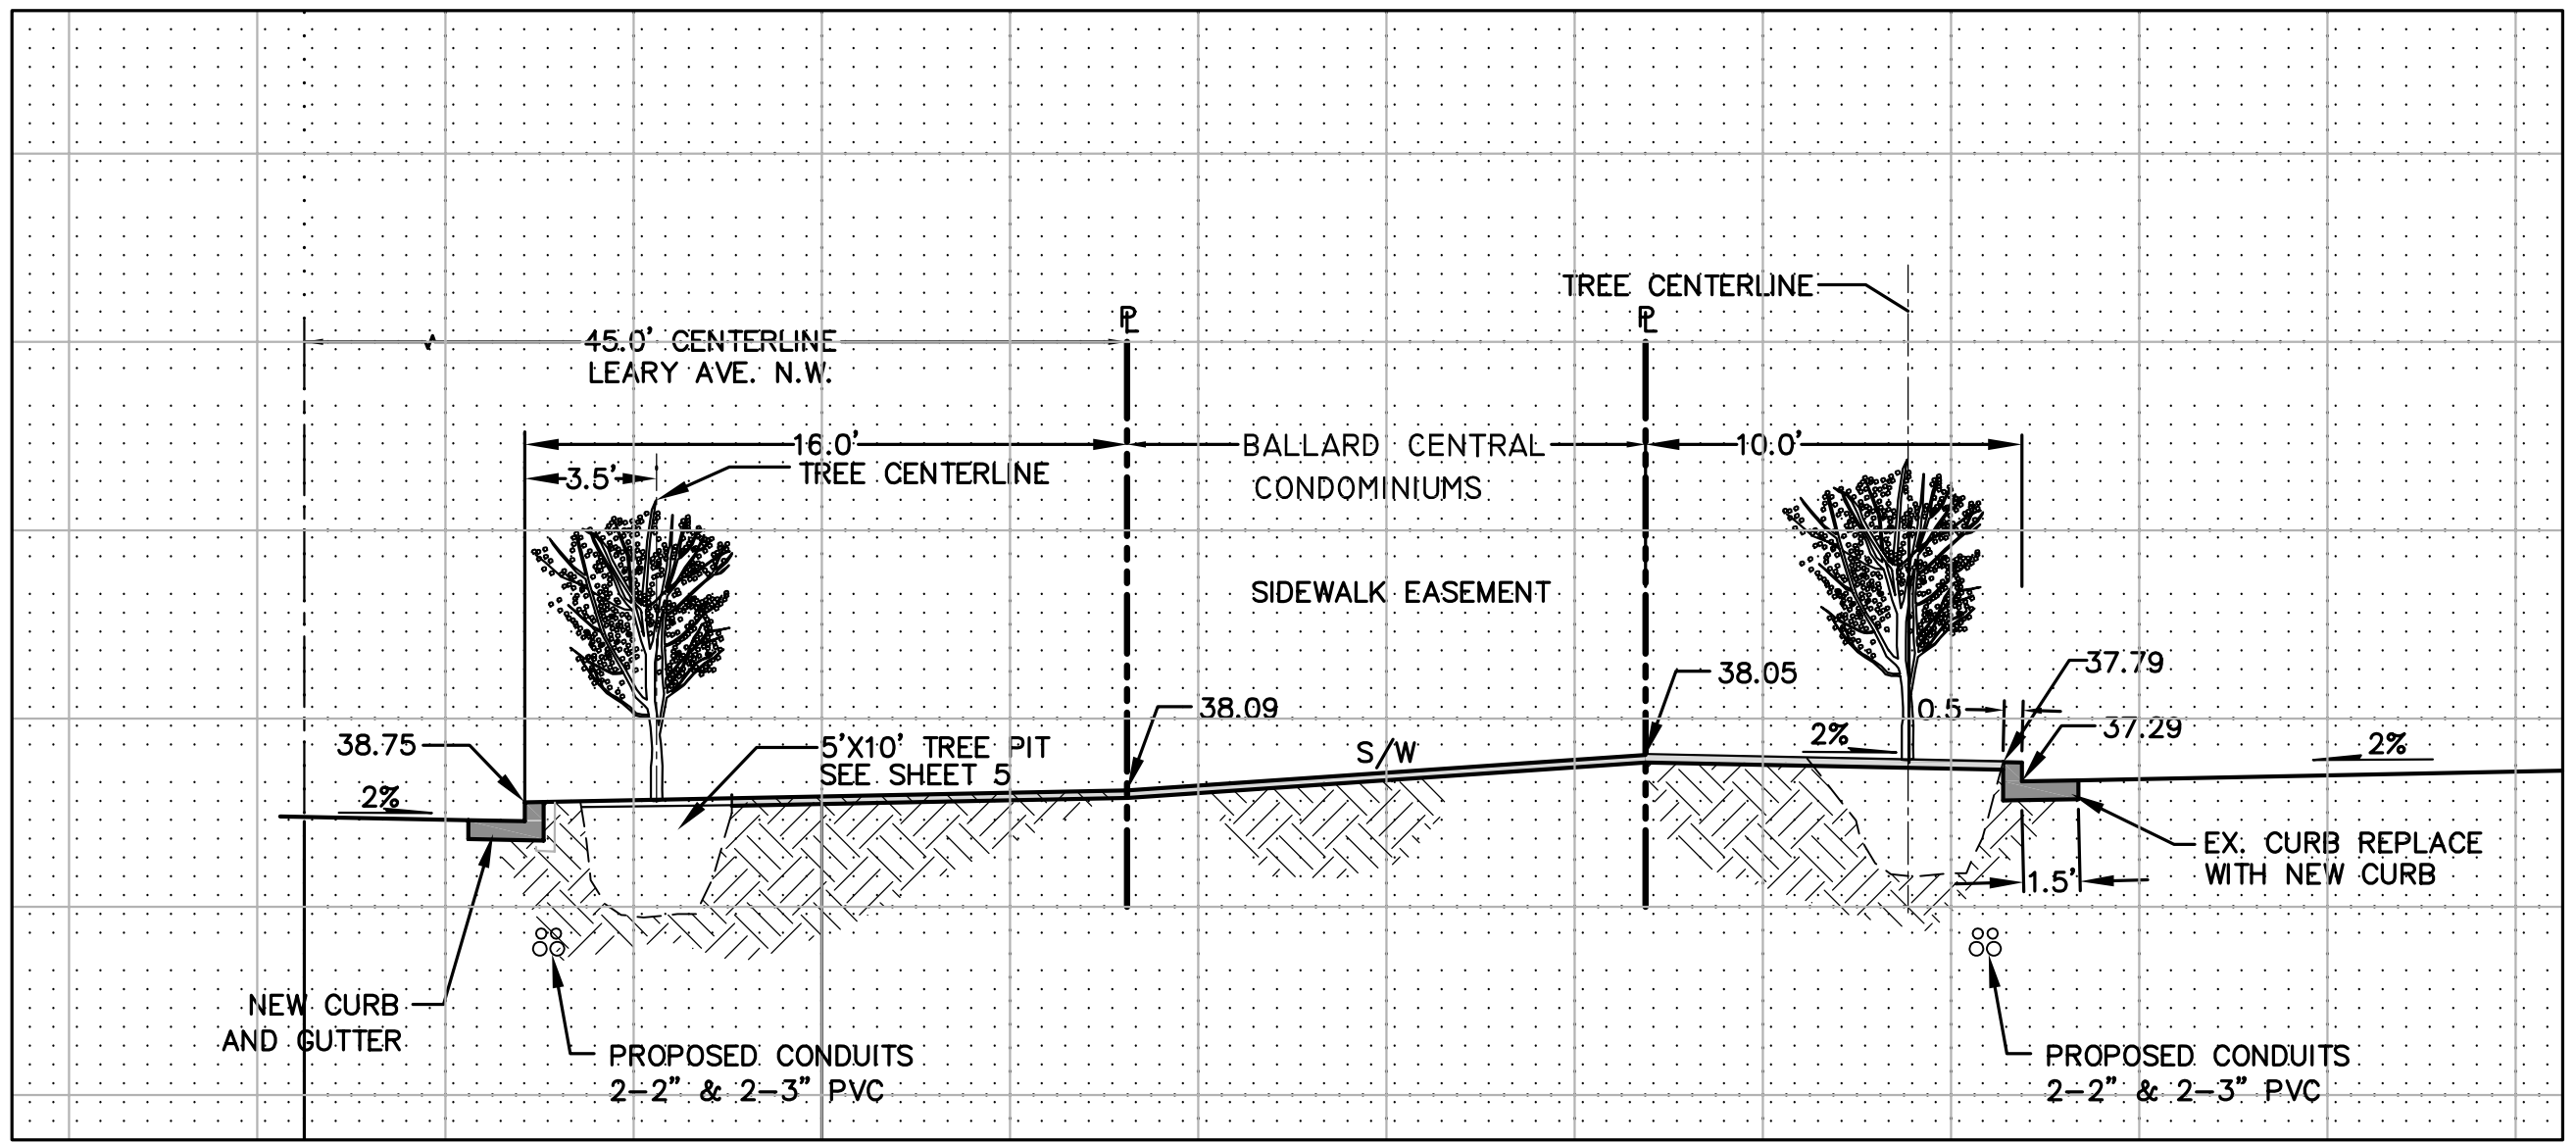

SECTION F-F
Scale: 1"=5' Vertical
1"=5' Horizontal

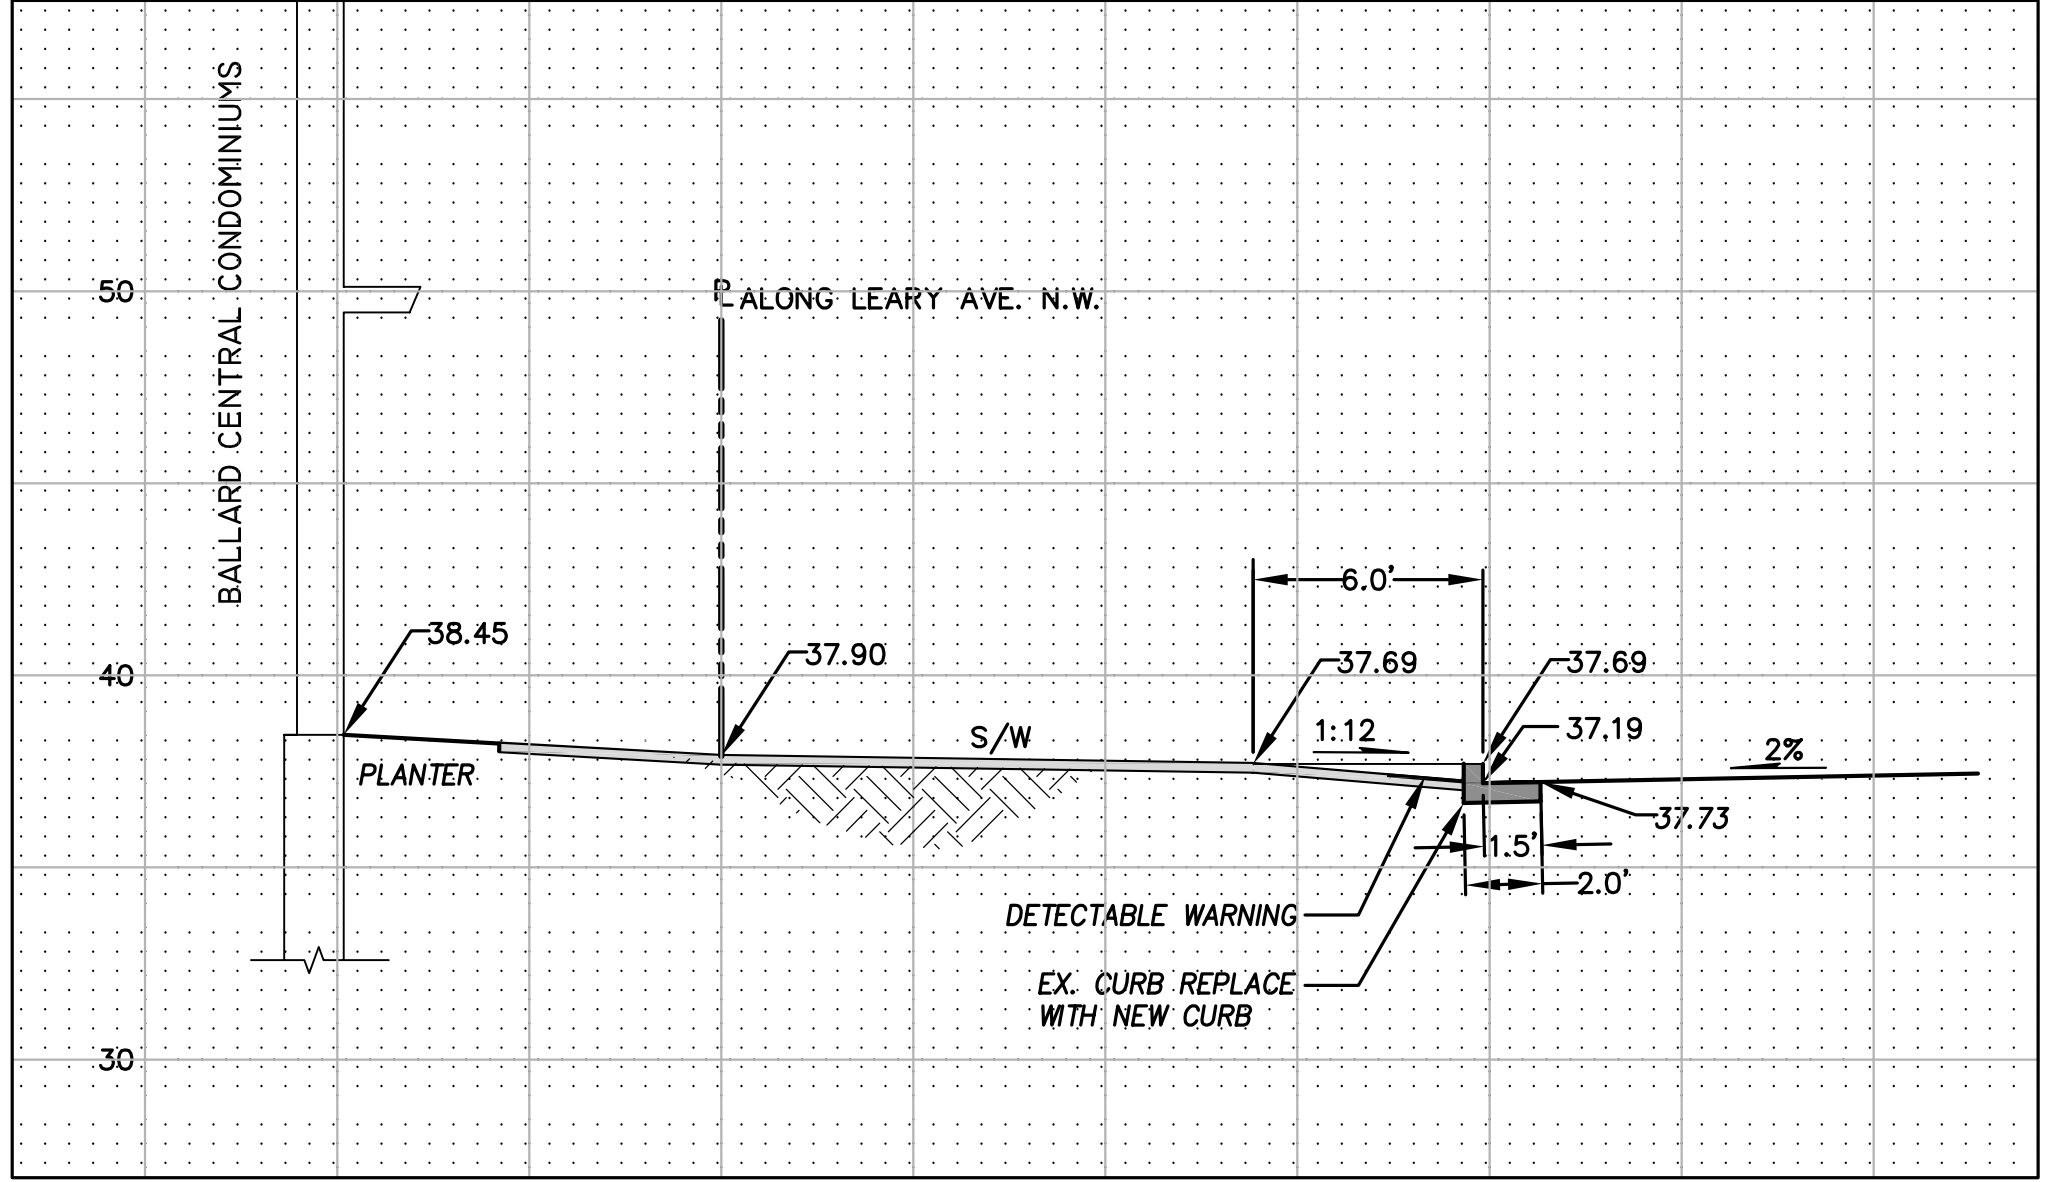

SECTION G-G
Scale: 1"=5' Vertical
1"=5' Horizontal

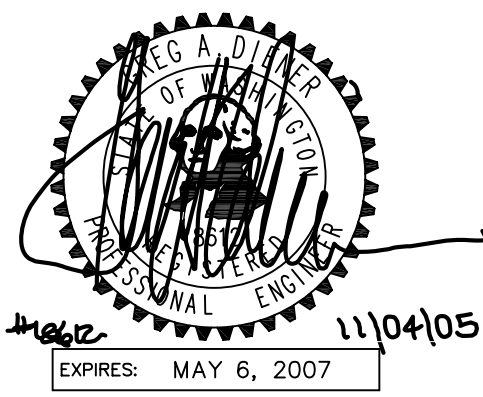

Pacific Engineering Design, LLC
Civil Engineering and Planning Consultants
4180 LIND AVE. S.W.
RENTON, WA 98055
PHONE: (425) 251-8811
FAX: (425) 251-8880
WEB SITE: PACENG.COM

APPROVED BY SEATTLE TRANSPORTATION	20.....
REVIEWED BY SPU/DRAINAGE	20.....
APPROVED BY SDOT STREET IMPROVEMENT PERMITTING	20.....

NAME OR INITIALS AND DATE	INITIALS AND DATE
DESIGNED: L. LARSEN	REVIEWED:
CHECKED: G. DIENER	PLAN REVIEW ANALYST.....
DRAWN: D. WHITE	PLAN REVIEW SEC. MGR.....
CHECKED: G. DIENER	RECEIVED.....
DESIGN REVIEW	REVISED AS-BUILT.....

All work done in accordance with the City of Seattle Standard Plans and Specifications in effect on the date shown above, and supplemented by Special Provisions.

City of Seattle
Seattle Department of Transportation
WORK ORDER NO. TWS7863 SPU W/O# - NS 50118
PERMIT NO. 22560 APPROVED
SCALE: H:1"=30' V:1"=30' INSPECTOR'S BOOK

Canal Station Condominiums 5440 LEARY AVE. N.W.

Leary Ave. N.W.
Cross-Sections
Street Improvements Plan

SDOT PROJECT NO.	T05-2727
VAULT PLAN NO.	
SHEET	6 OF 8