
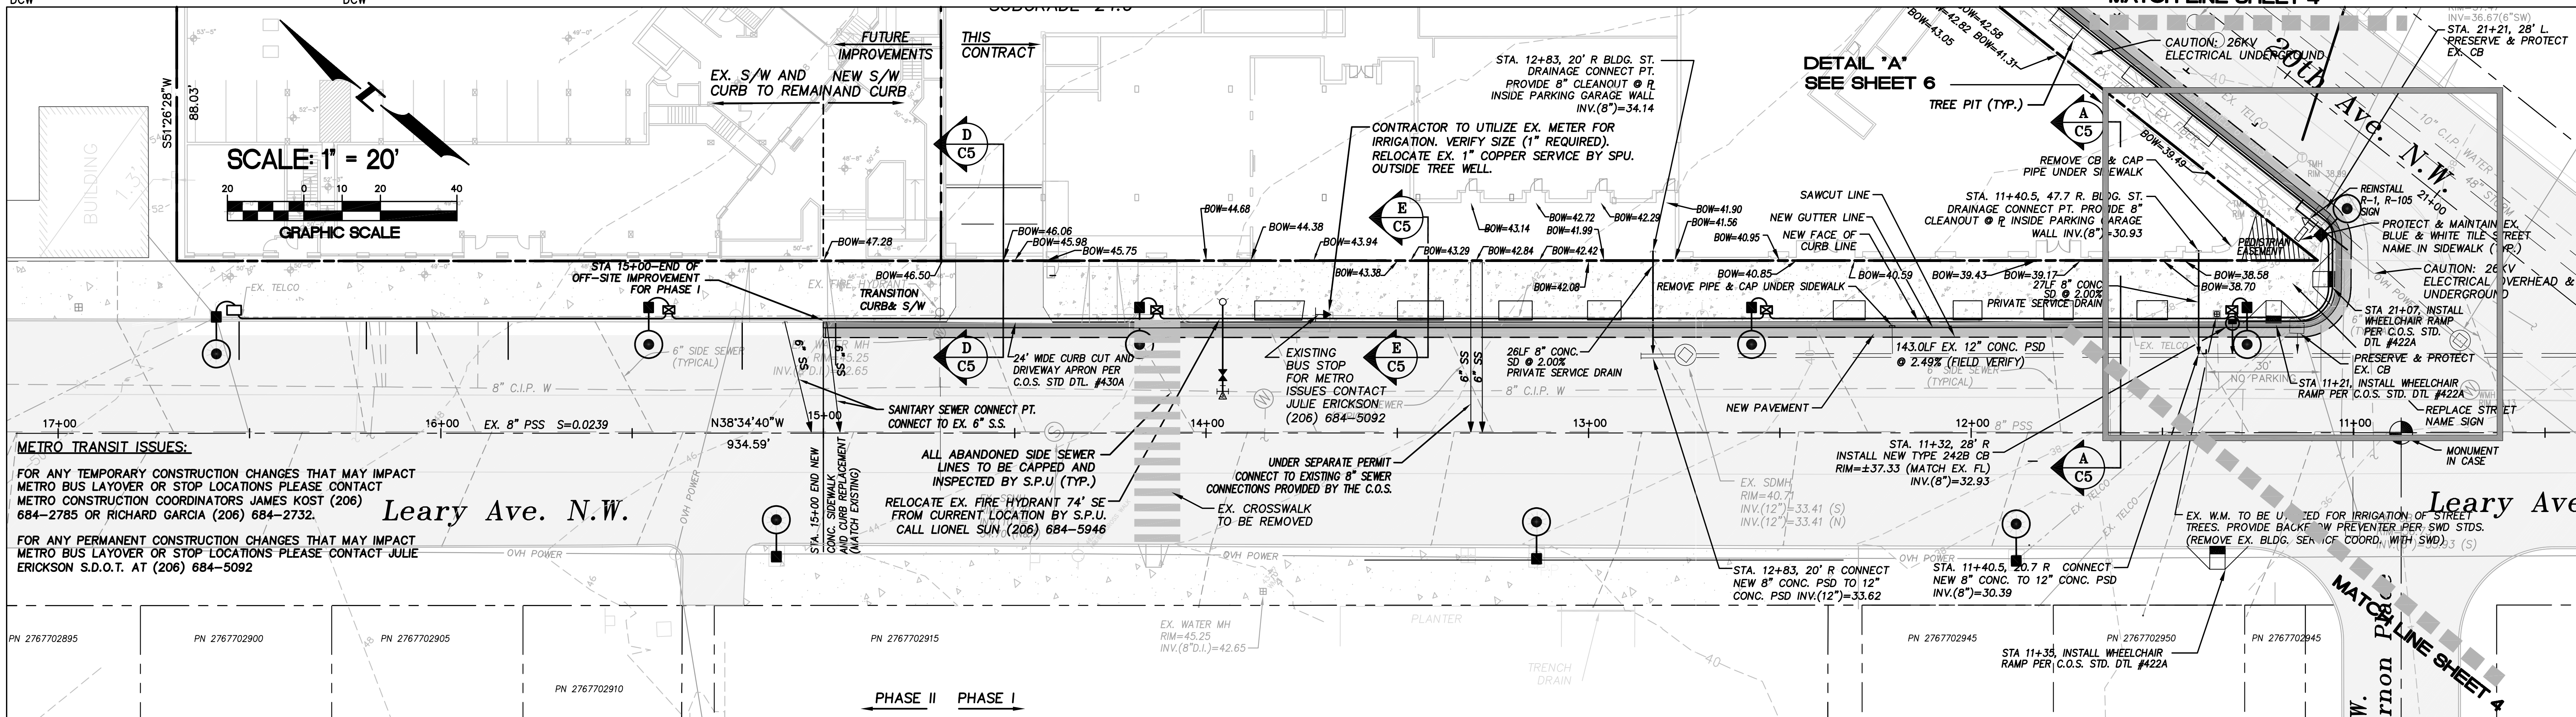




REV: 2005-12-07 REVISED B.O.W. SPOT ELEVATIONS DCW
 REV: 2006-01-19 MOVED 8" SEWER TO STA. 13+30 DCW

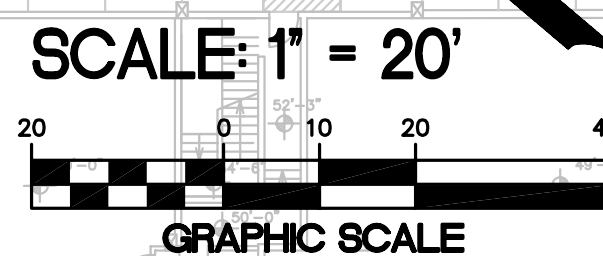

LEGEND

EX.FL	=EXISTING FLOW LINE
TOC	=FINISHED TOP OF CURB
BOW	=BACK OF WALK
	INLET TYPE 250
	CATCH BASIN CB TYPE 242
	CATCH BASIN CB TYPE 242B
	TREE PIT
	ADA TACTILE PANELS TRUNCATED DOME
	TREE WELL AND GRATE
	STREET LIGHT (COBRA HEAD)
	PROPERTY BOUNDARY
	PAVEMENT PATCH PER C.O.S. STD PLAN #404A
	EXISTING ASPHALT STREET
	PROPOSED CONCRETE SIDEWALK
	NEW PAVEMENT
	SAWCUT LINE

NOTE:
 ALL EXISTING TREES ALONG THE PERIMETER OF THE SITE ON LEARY WAY, 20TH AND RUSSELL TO BE REMOVED PRIOR TO SITE CONSTRUCTION AND THE REMAINING TREE PITS FILLED IN WITH CONCRETE TO PROVIDE PEDESTRIAN ACCESS AROUND THE SITE DURING CONSTRUCTION. FOLLOWING ON-SITE CONSTRUCTION WORK, ALL CURBS AND SIDEWALKS TO BE REMOVED & REPLACED WITH NEW. C.O.S. TO PROVIDE DISPOSAL INFORMATION FOR RECOVERED GRANITE CURBS. ALL OVERHEAD UTILITIES TO BE UNDERGROUNDED.

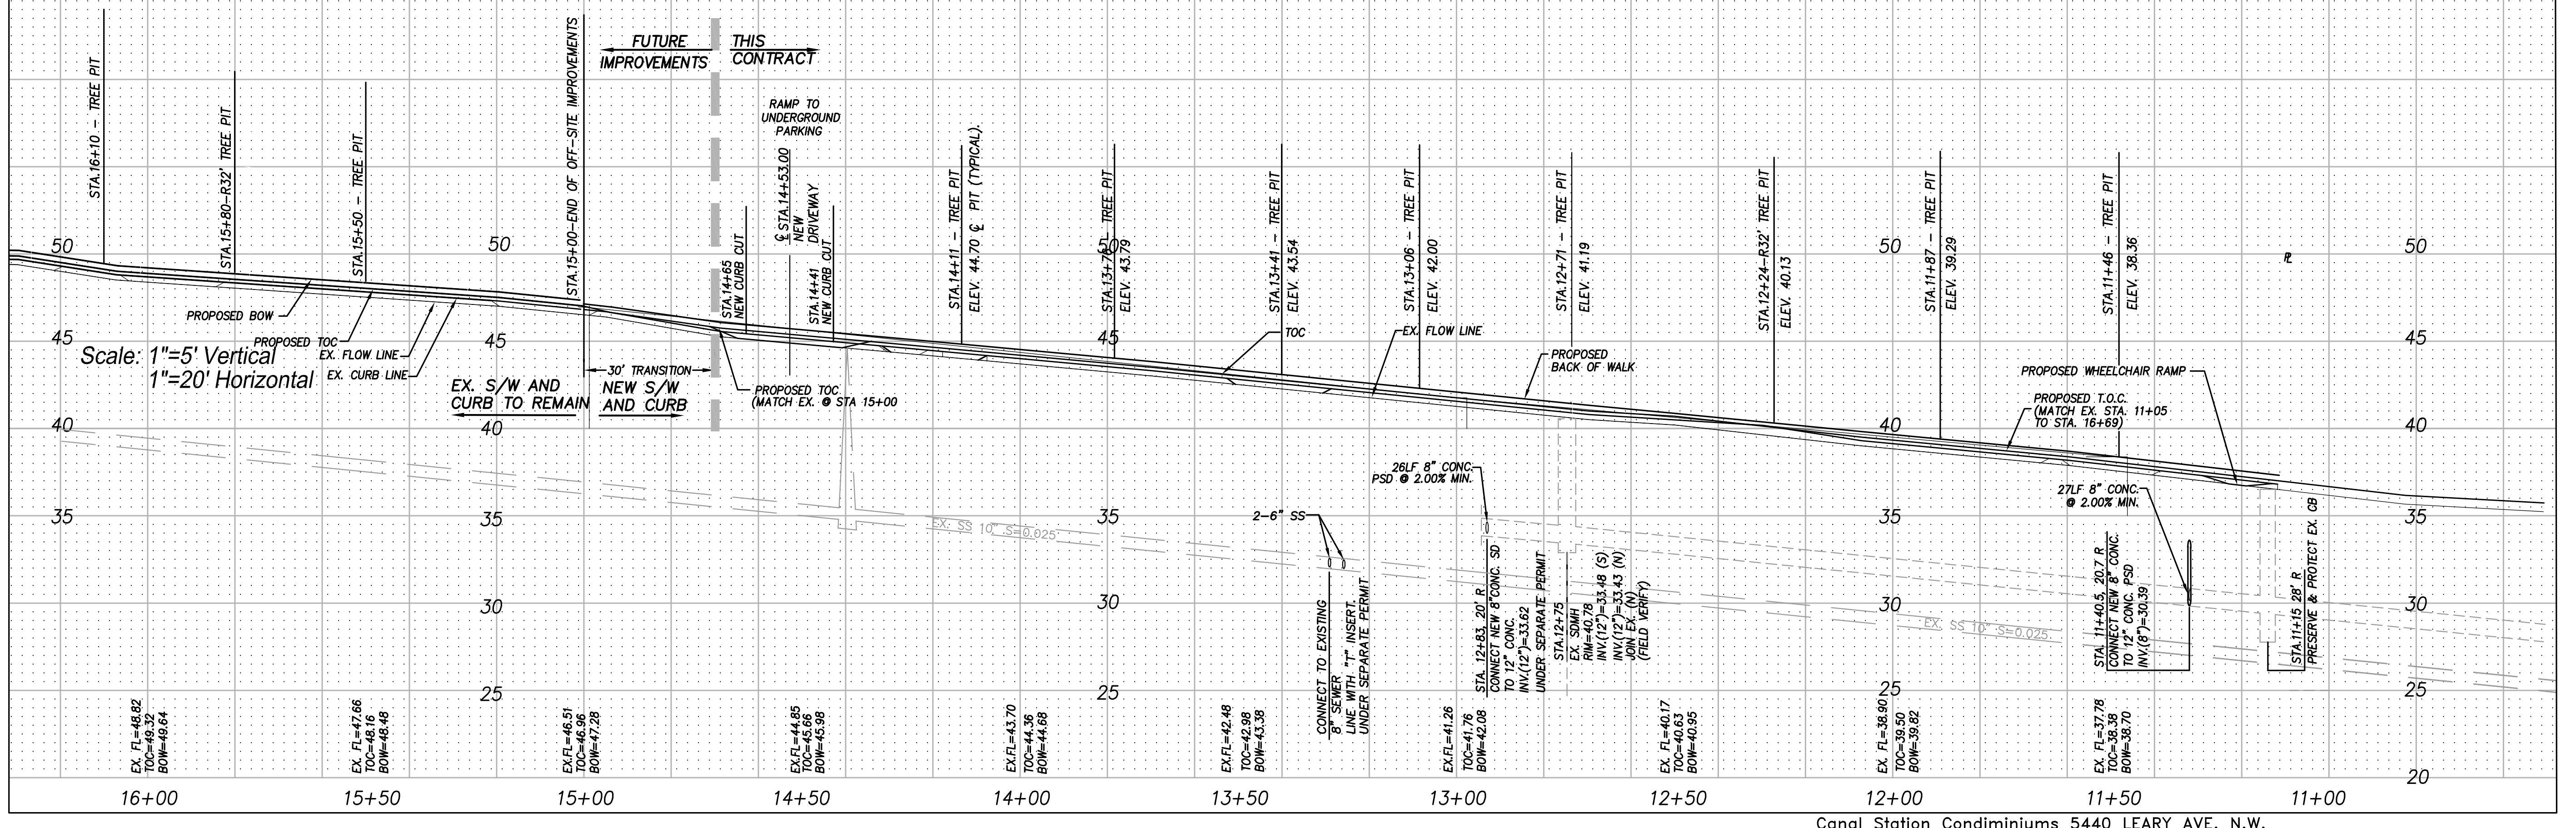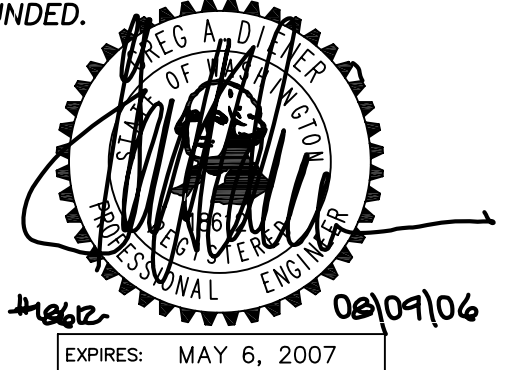

Pacific Engineering Design, LLC
 4180 LIND AVE. S.W.
 RENTON, WA 98055
 PHONE: (425) 251-8811
 FAX: (425) 251-8880
 WEB SITE: PACENG.COM

APPROVED BY SEATTLE TRANSPORTATION
 DESIGNED: L. LARSEN
 CHECKED: G. DIENER
 DRAWN: D. WHITE
 CHECKED: G. DIENER
 DESIGN REVIEW: [Signature]
 APPROVED BY SDOT STREET IMPROVEMENT PERMITTING
 20.....

NAME OR INITIALS AND DATE
 DESIGNED: L. LARSEN
 CHECKED: G. DIENER
 DRAWN: D. WHITE
 CHECKED: G. DIENER
 DESIGN REVIEW: [Signature]
 INITIALS AND DATE
 REVIEWED: [Signature]
 PLAN REVIEW ANALYST: [Signature]
 PLAN REVIEW SEC. MGR: [Signature]
 RECEIVED: [Signature]
 REVISED AS-BUILT: [Signature]

City of Seattle
Seattle Department of Transportation
 WORK ORDER NO. TWS7863 SPU W/O# - NS 50118
 PERMIT NO. 20938 APPROVED
 SCALE: H:1"=20' V:1"=5' INSPECTOR'S BOOK

Leary Ave. N.W.
 Leary Ave. N.W. Sidewalk, Curb and Drainage Improvements Plan/Profile

SPOT PROJECT NO.
 20938
 VAULT PLAN NO.
 SHEET 2 OF 8