


SCALE: 1" = 20'
GRAPHIC SCALE

20th Ave. N.W.


MATCH LINE SHEET C3

- LEGEND**
- EX.FL = EXISTING FLOW LINE
 - TOC = FINISHED TOP OF CURB
 - BOW = BACK OF WALK
 - INLET TYPE 250
 - CATCH BASIN CB TYPE 242
 - CATCH BASIN CB TYPE 242B
 - TREE PIT
 - ADA TACTILE PANELS
 - TRUNCATED DOMES
 - TREE WELL AND GRATE
 - STREET LIGHT (COBRA HEAD)
 - PROPERTY BOUNDARY
 - PAVEMENT PATCH PER C.O.S. STD PLAN #404A
 - EXISTING ASPHALT STREET
 - PROPOSED CONCRETE SIDEWALK
 - NEW PAVEMENT
 - SAWCUT LINE
 - CONCRETE WATER METER


NOTE:
ALL EXISTING TREES ALONG THE PERIMETER OF THE SITE ON LEARY WAY, 20TH AND RUSSELL TO BE REMOVED PRIOR TO SITE CONSTRUCTION AND THE REMAINING TREE PITS FILLED IN WITH CONCRETE TO PROVIDE PEDESTRIAN ACCESS AROUND THE SITE DURING CONSTRUCTION. FOLLOWING ON-SITE CONSTRUCTION WORK, ALL CURBS AND SIDEWALKS TO BE REMOVED & REPLACED WITH NEW. C.O.S. TO PROVIDE DISPOSAL INFORMATION FOR RECOVERED GRANITE CURBS. ALL OVERHEAD UTILITIES TO BE UNDERGROUNDED.

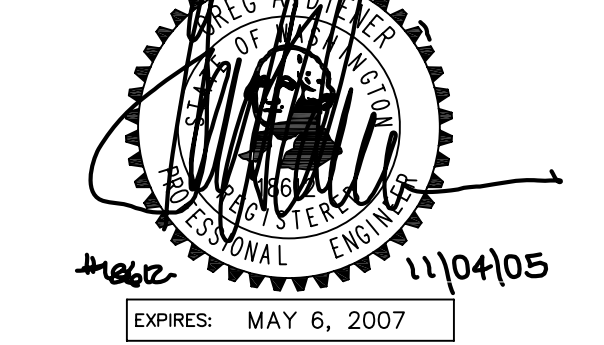

Pacific Engineering Design, LLC
4180 LIND AVE. S.W.
RENTON, WA 98055
PHONE: (425) 251-8811
FAX: (425) 251-8880
WEB SITE: PACENG.COM
Civil Engineering and Planning Consultants

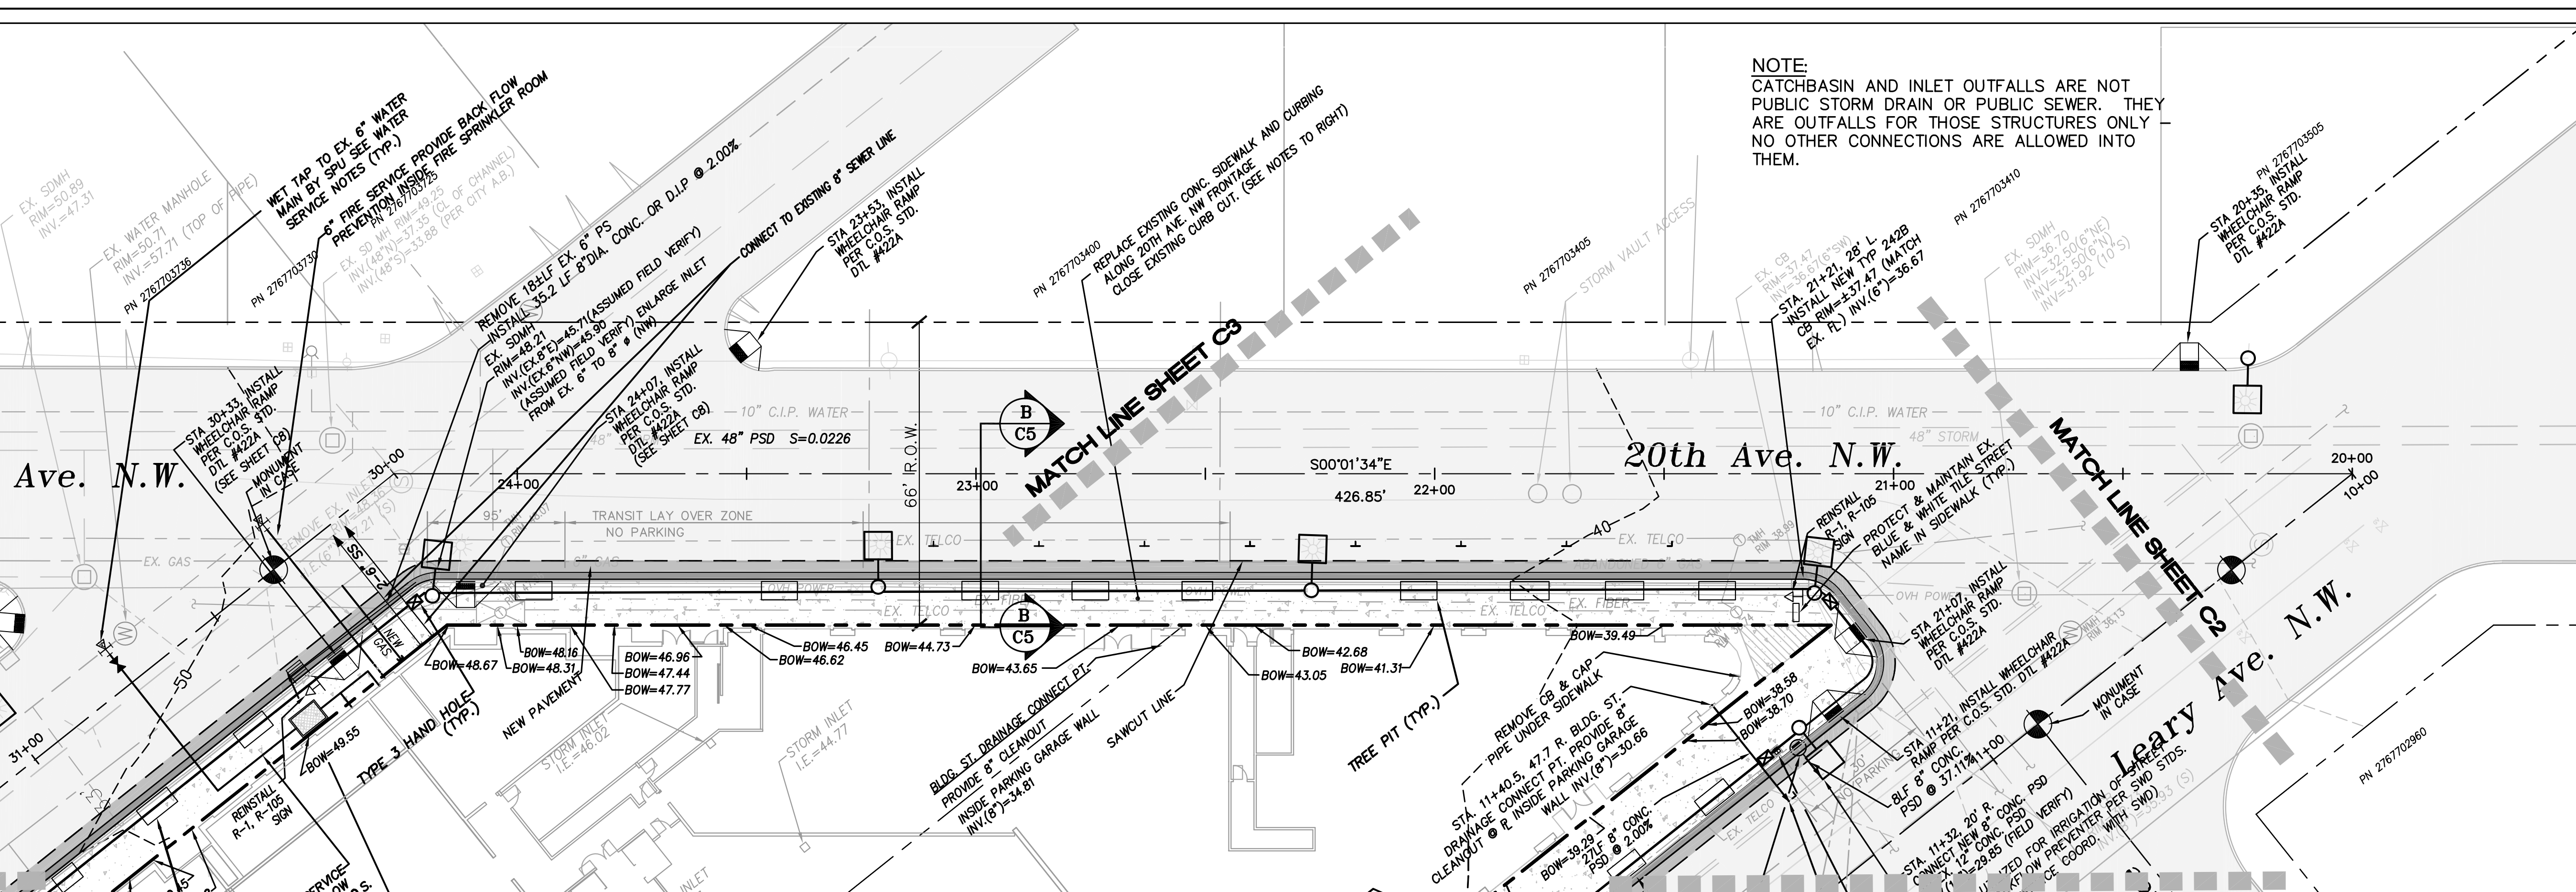

MATCH LINE SHEET C2

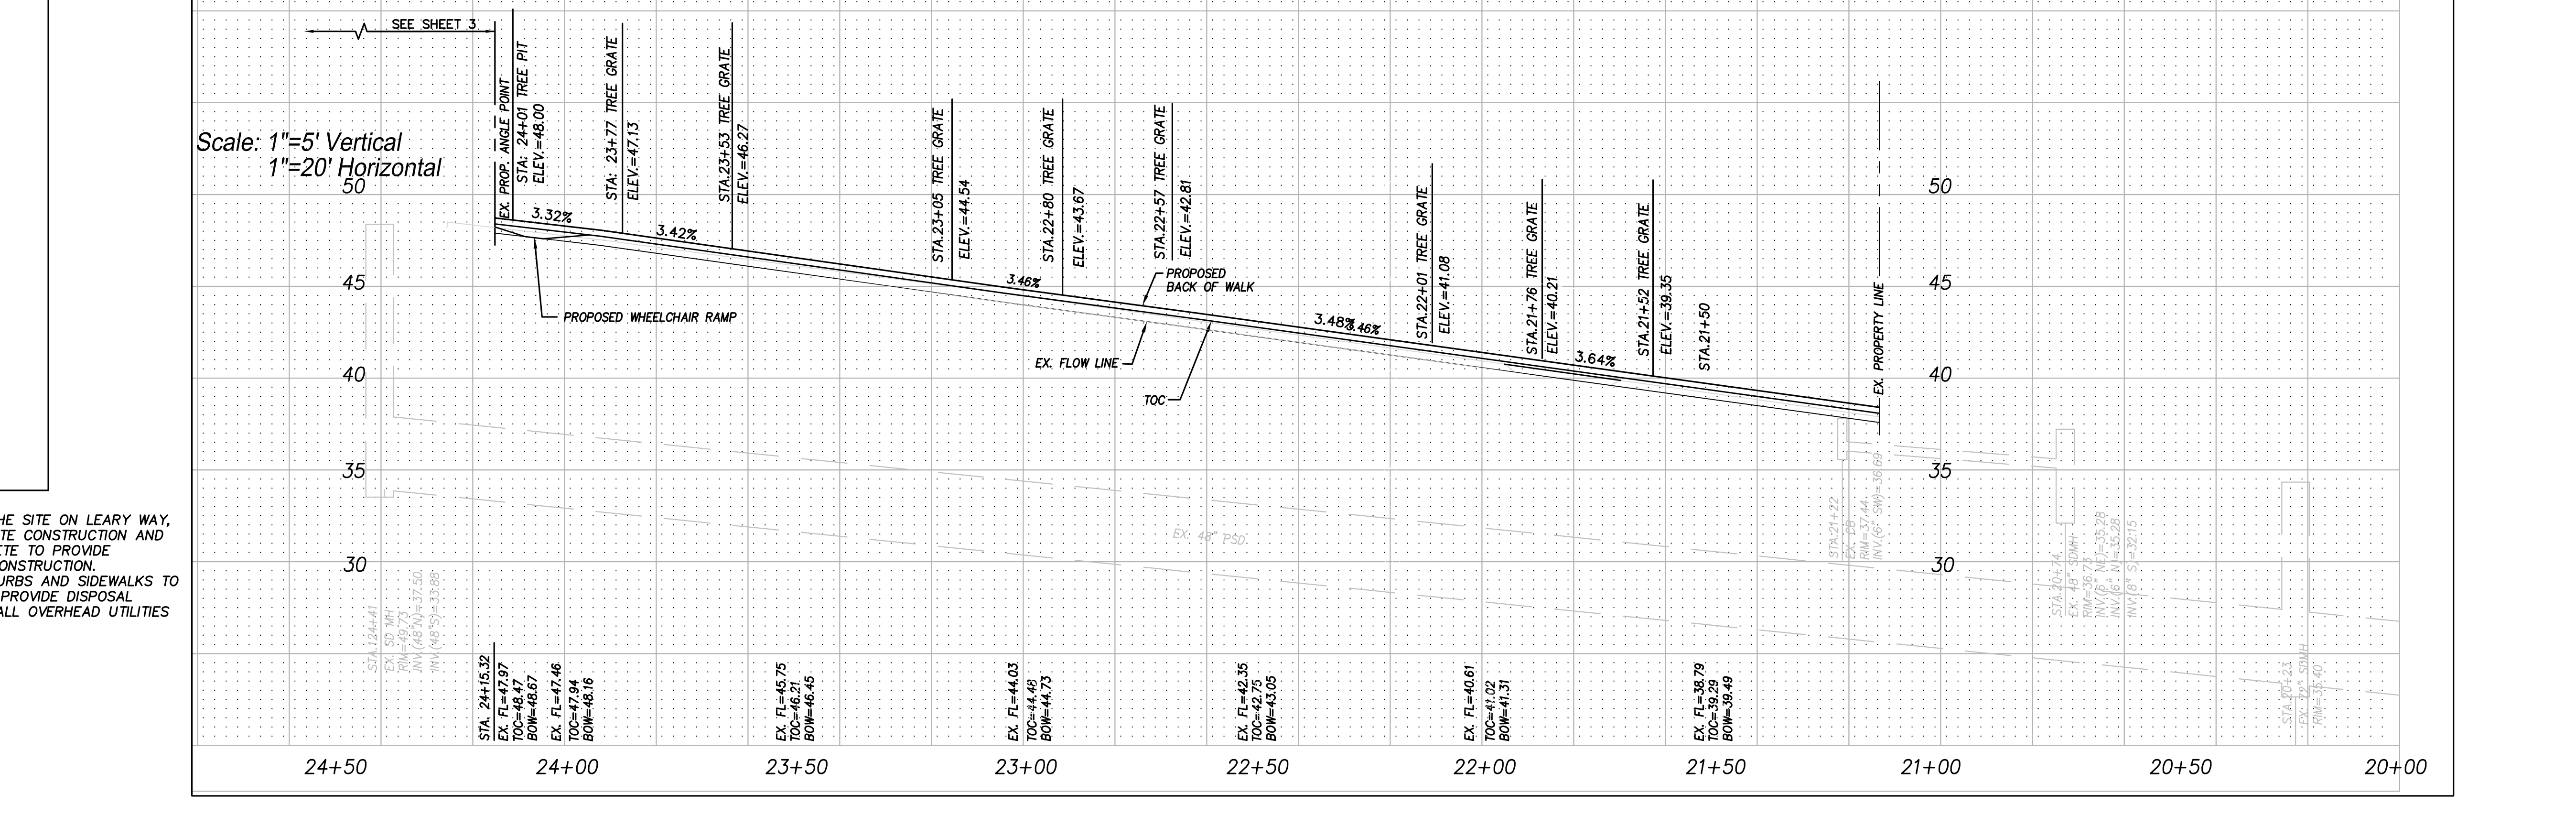

APPROVED BY SEATTLE TRANSPORTATION REVIEWED BY SPU/DRAINAGE 20.....	NAME OR INITIALS AND DATE DESIGNED: L. LARSEN CHECKED: G. DIENER	INITIALS AND DATE REVIEWED: PLAN REVIEW ANALYST: PLAN REVIEW SEC. MGR:	City of Seattle Seattle Department of Transportation	Canal Station Condominiums 5440 LEARY AVE. N.W.	SDOT PROJECT NO. T05-2727
APPROVED BY SDOT STREET IMPROVEMENT PERMITTING 20.....	DRAWN: D. WHITE CHECKED: G. DIENER	RECEIVED: REVISED AS-BUILT:	WORK ORDER NO. TWS7863 PERMIT NO. 22560 SCALE: H:1"=20' V:1"=5'	SPU W/O# - NS 50118 APPROVED INSPECTOR'S BOOK	VAULT PLAN NO. SHEET 4 OF 8

05002501-C01-C07.DWG