




NO.	DATE	REVISION

PROJECT DIRECTOR	
MS	
PROJECT MANAGER	PROJECT DESIGNER
JWH	SH
PROJECT ARCHITECT	
TH	
PROJECT TEAM MEMBERS	
TH, JH, MM	
CHECK	
RD, VF, BT	
ARCHITECT SEAL	


THIS DOCUMENT HAS BEEN PREPARED FOR
PERMIT APPLICATION AND IS SUBJECT TO
REVIEW AND MODIFICATIONS BY
GOVERNMENTAL AGENCIES

TITLE
SECTIONS
PROJECT NO.
05002
ORIGINAL ISSUE DATE:
2005-02-28
REVISION DATE:
2005-05-27
PROJECT NETWORK PATH
P:\LDD\05002\5002SECTIONS-C06.dwg
SHEET NUMBER

C06 SET

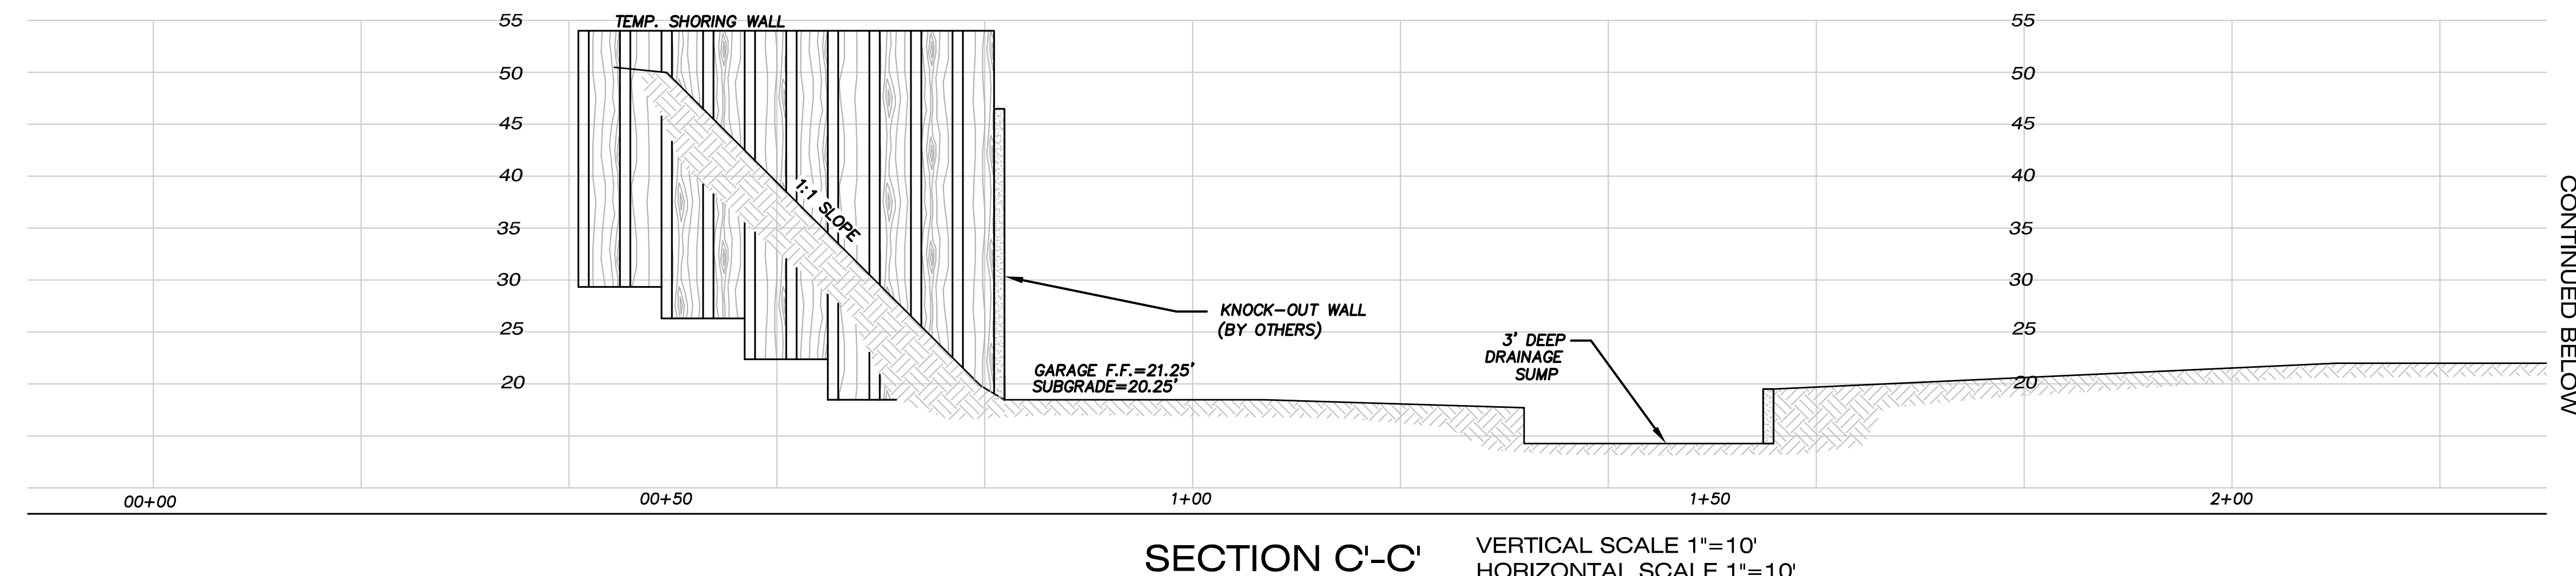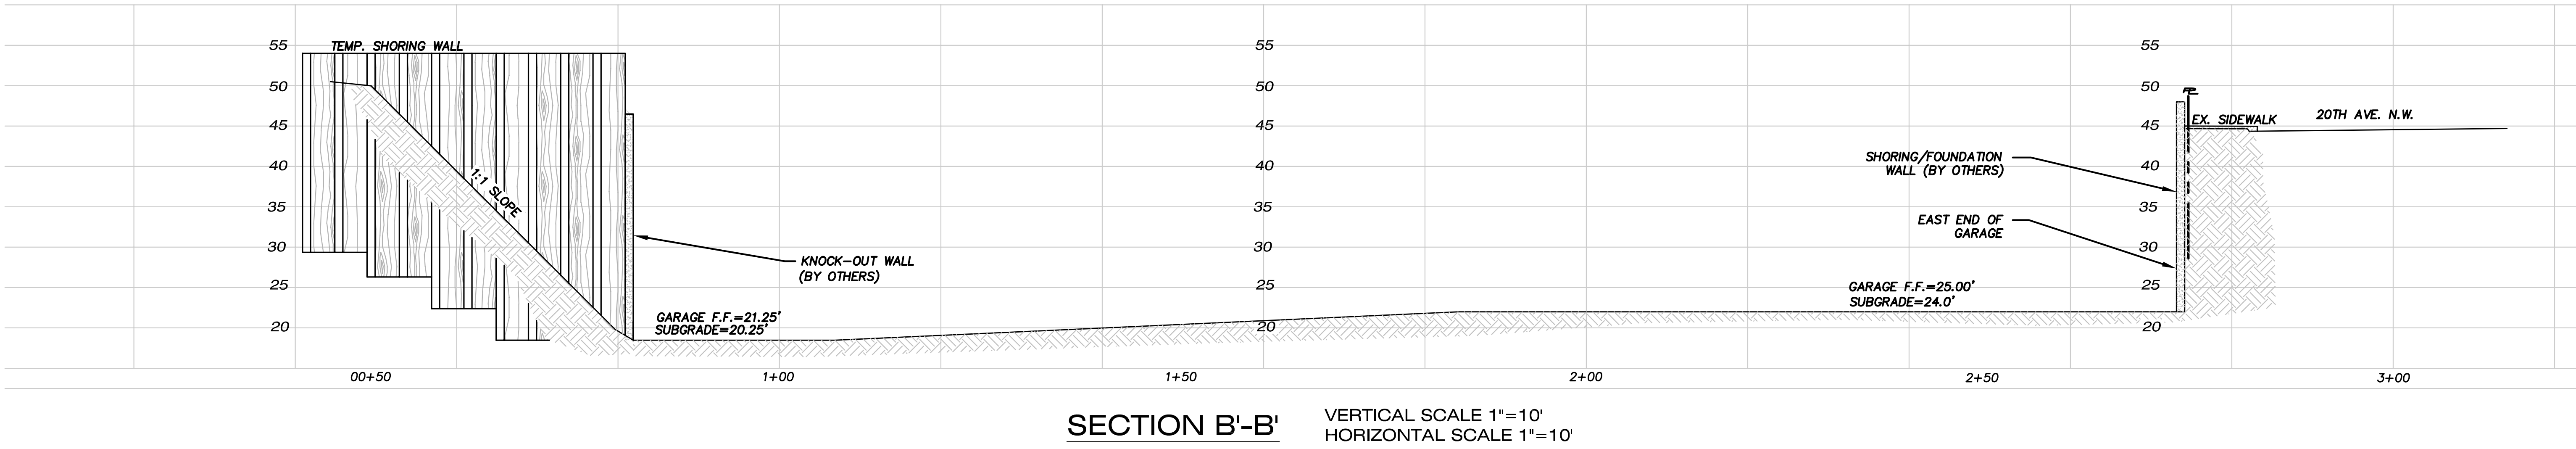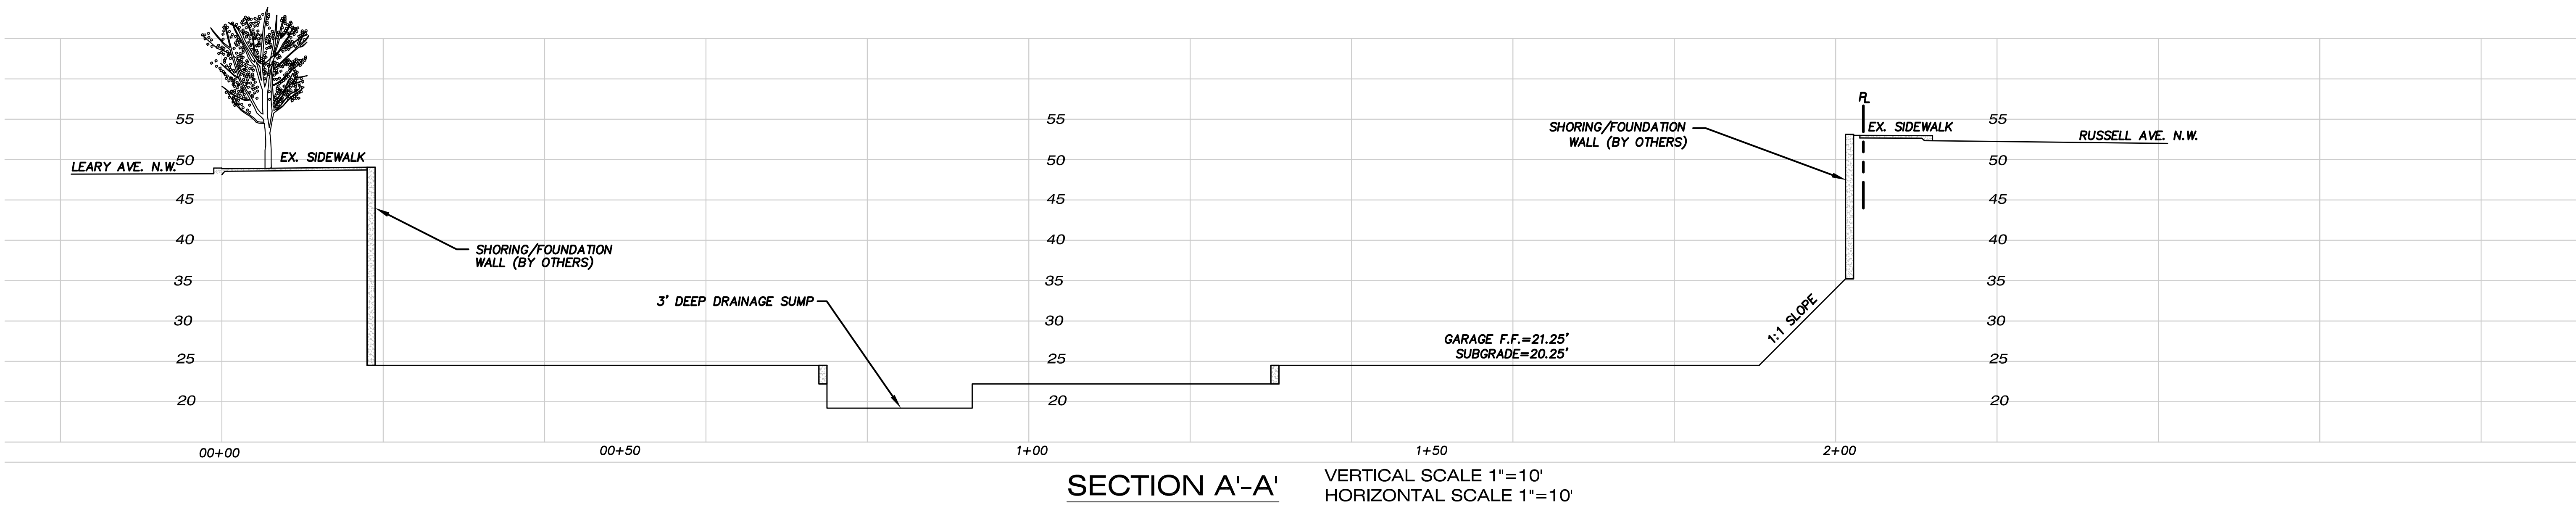

CONTINUED BELOW

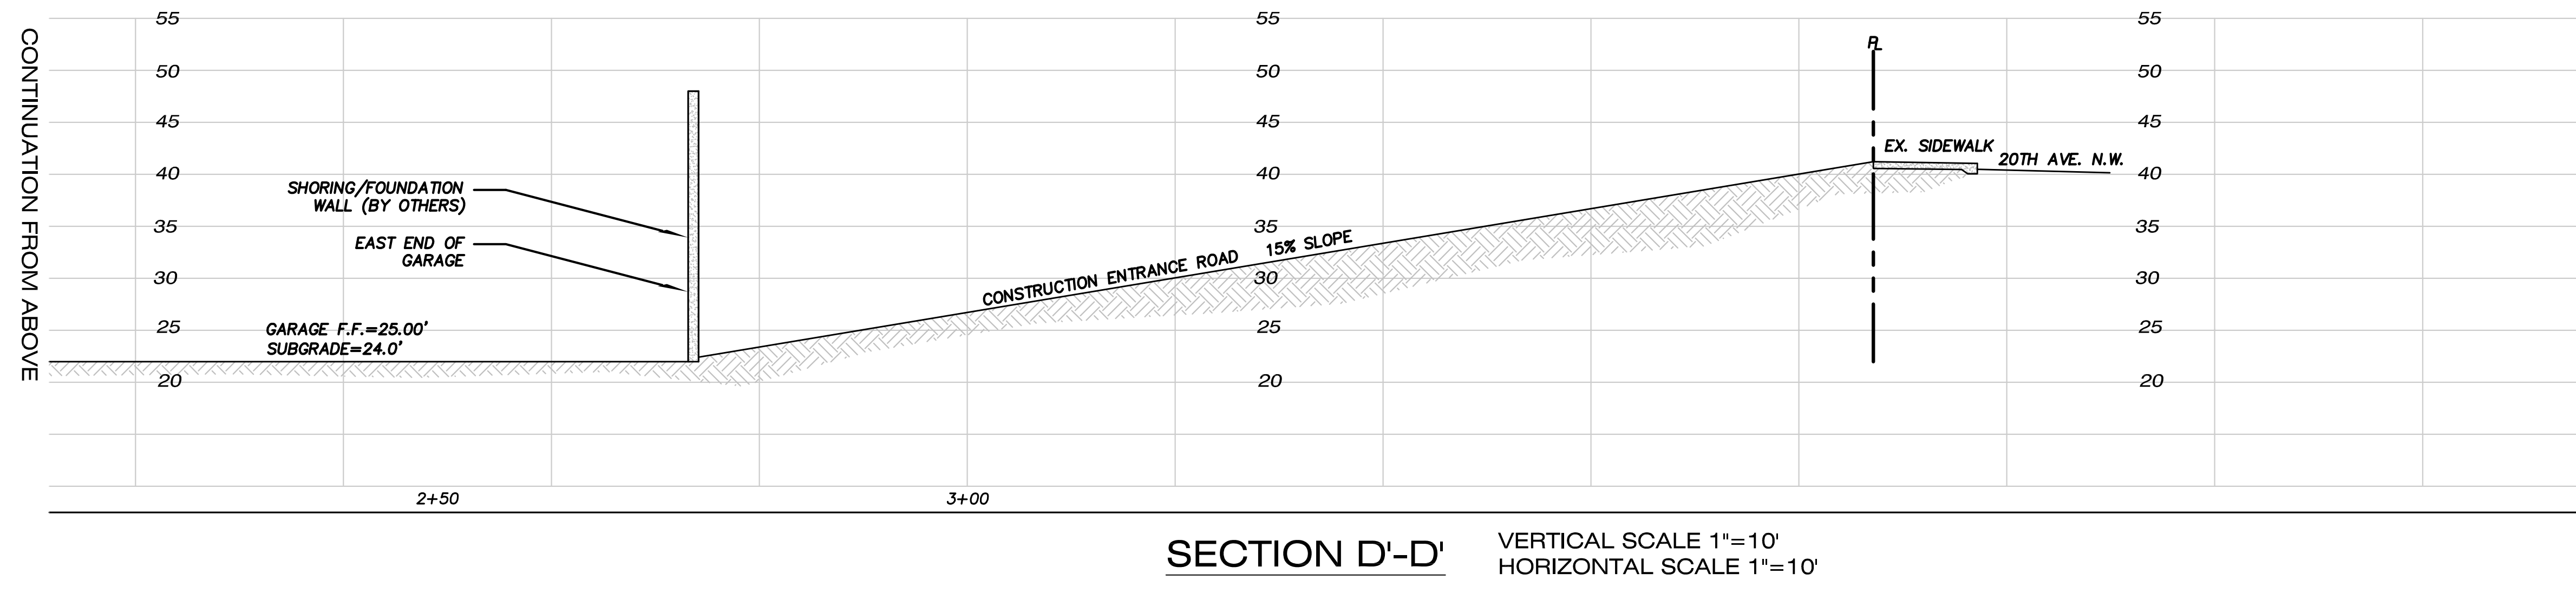

CONTINUATION FROM ABOVE