



A PORTION OF THE SW 1/4 OF SECTION 7, T. 26 N., R. 5 E., W.M. KING COUNTY

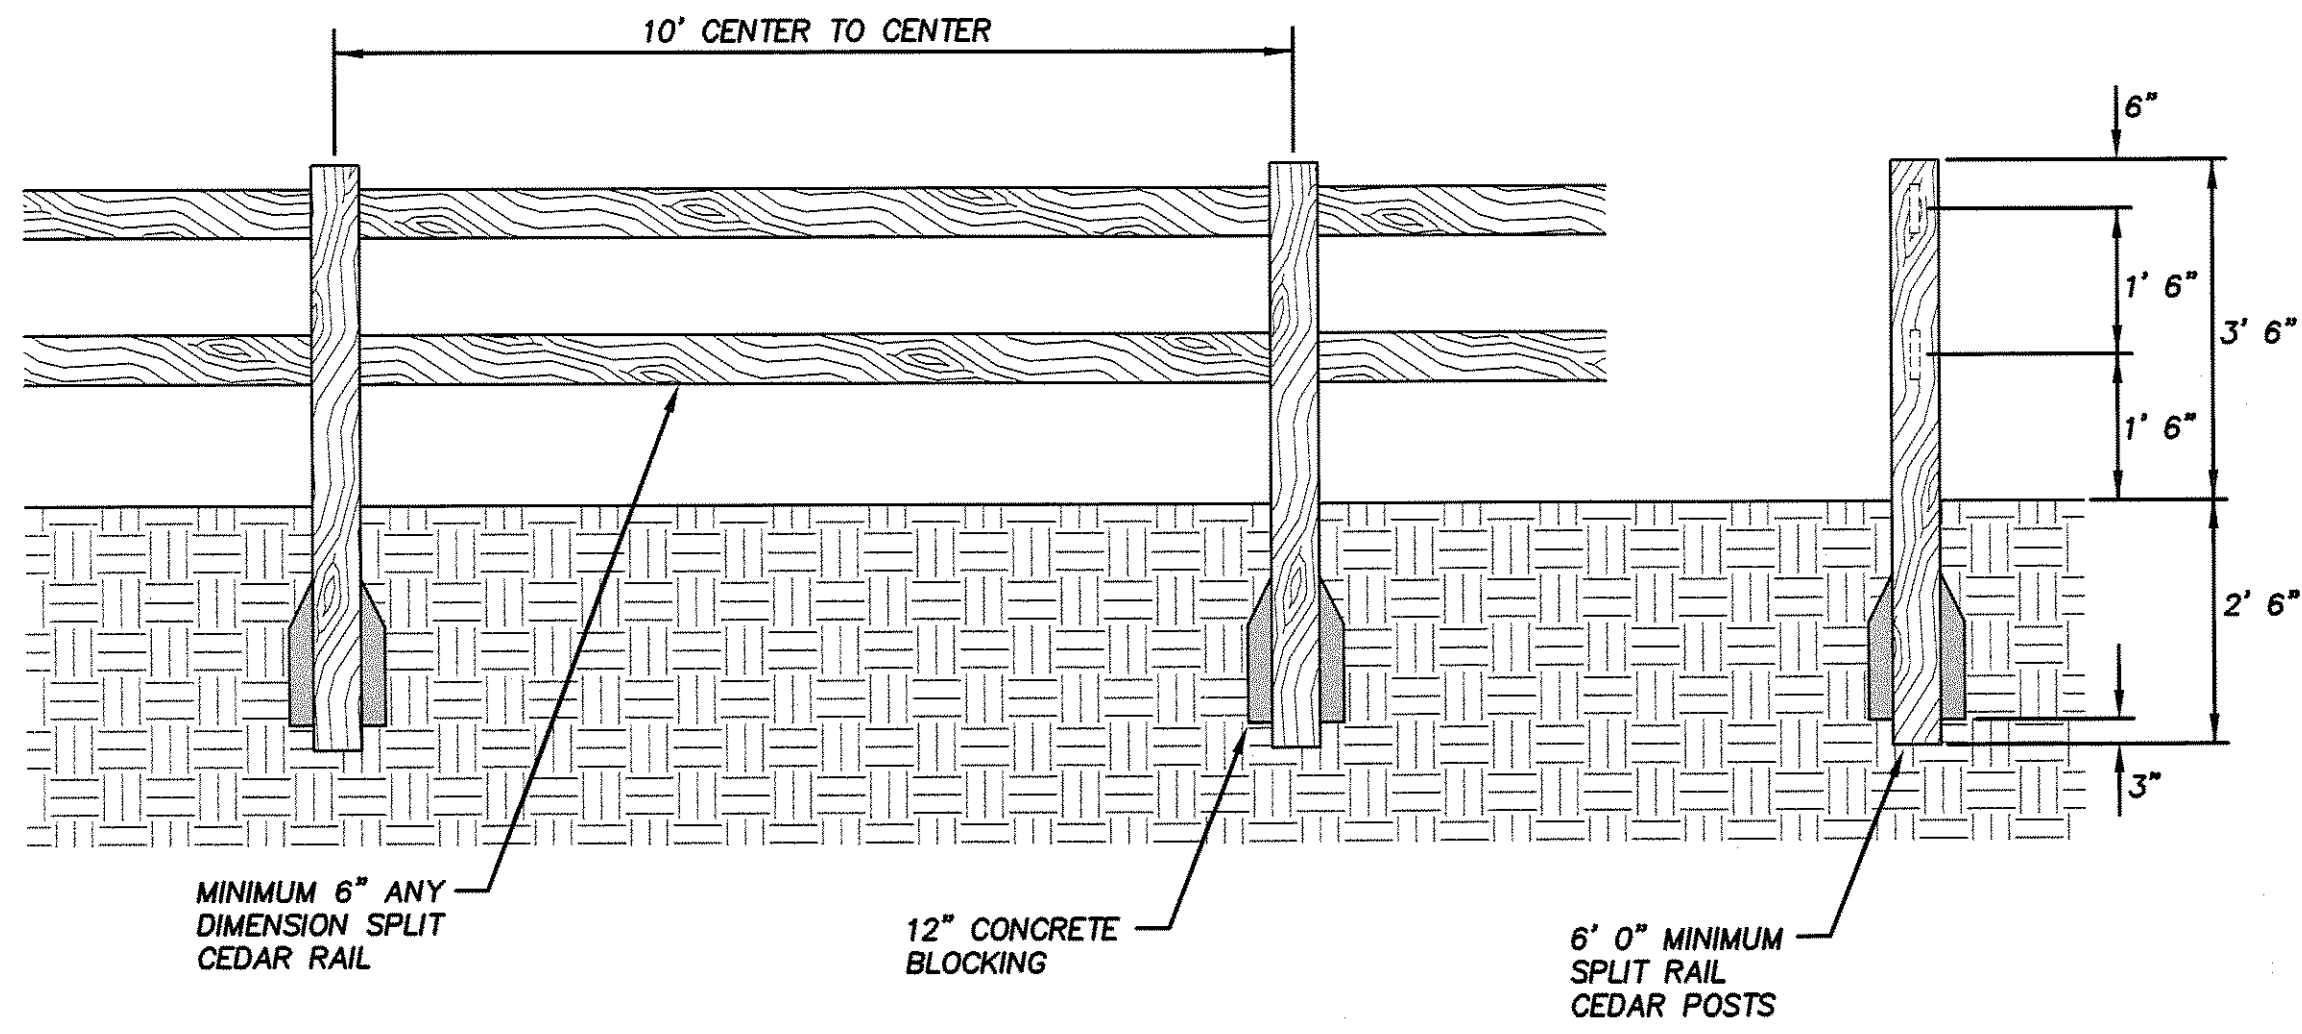

SPLIT RAIL FENCE DETAIL
 N.T.S.

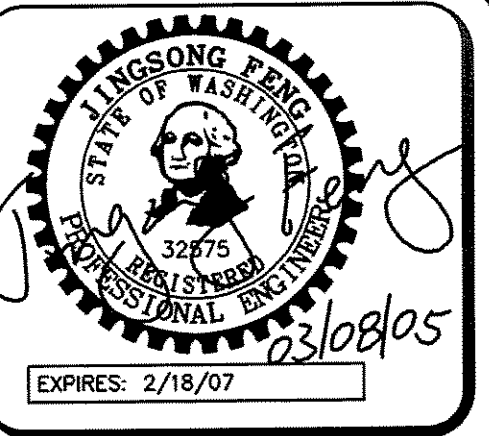

4180 LIND AVE. S.W.
 RENTON, WA 98055
 PHONE: (425) 251-8811
 FAX: (425) 251-8880
 WEB SITE: PACENG.COM

Pacific Engineering Design, LLC

Civil Engineering and Planning Consultants

HOOVER SINGLE FAMILY
 KENMORE, WA

FOR:
 HOOVER PREMIER HOMES
 16300 MILL CREEK BLVD., #108
 MILL CREEK, WA 98012
 PHONE : (425) 745-1370

PROJECT NO.: **04082**
 DRAWN BY: **DJW**
 ISSUE DATE: **02-28-05**
 SHEET REV.: **03-08-05**

DETAILS

C07
 SHEET OF