
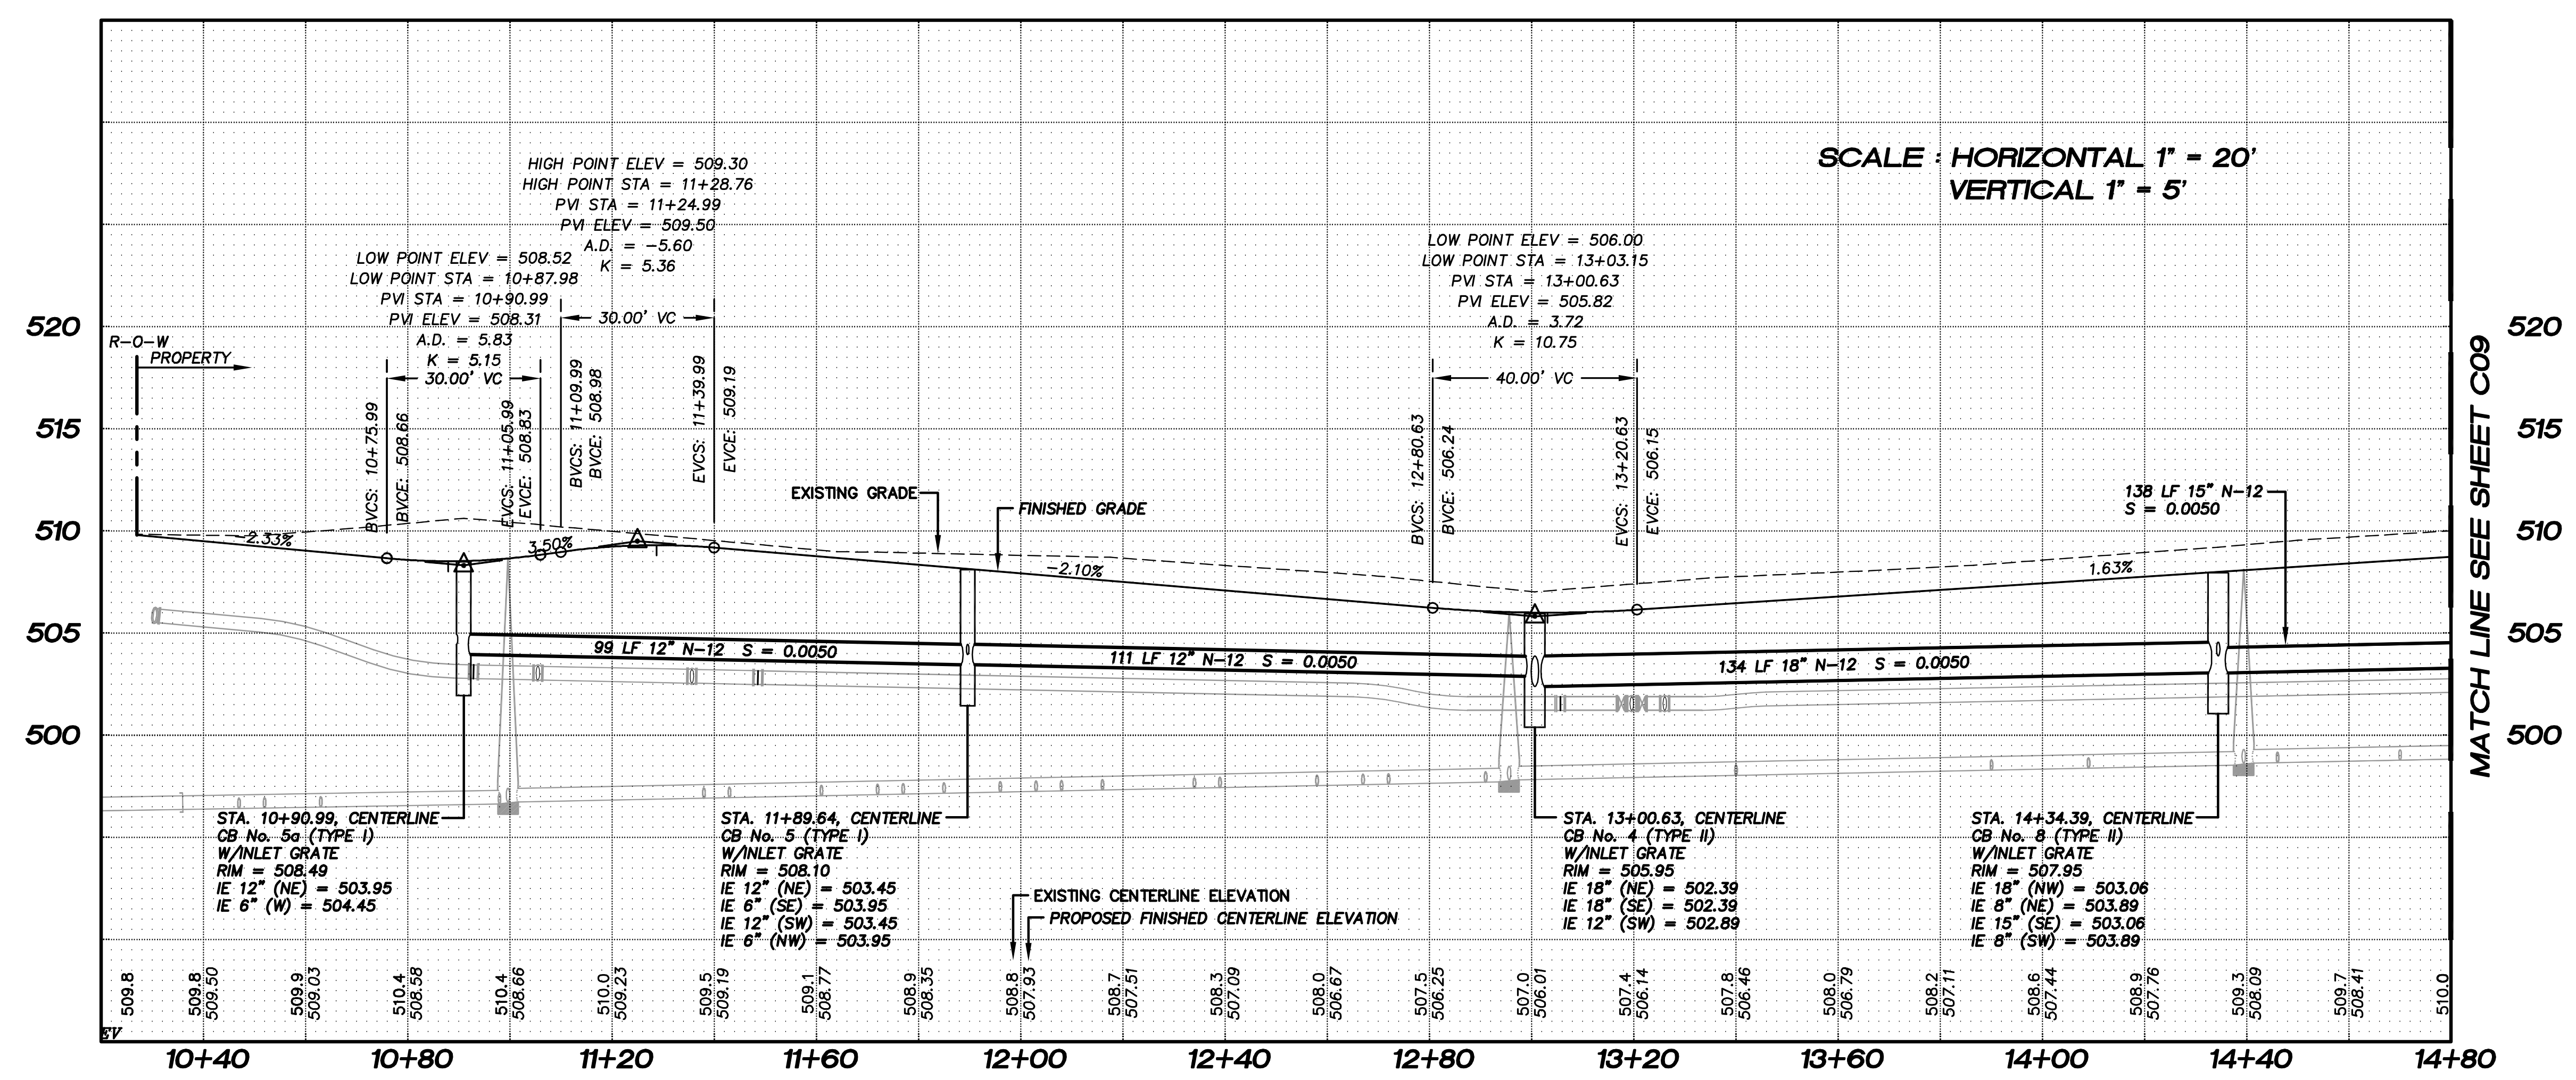
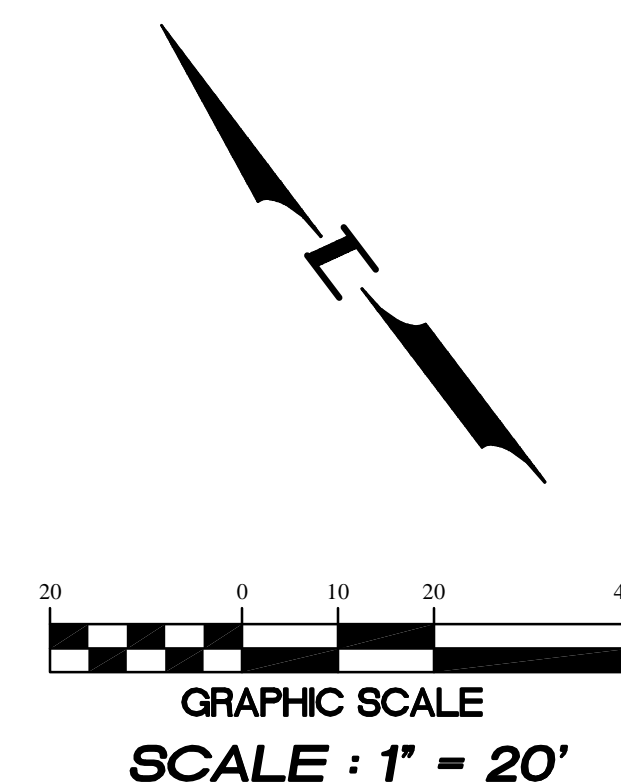
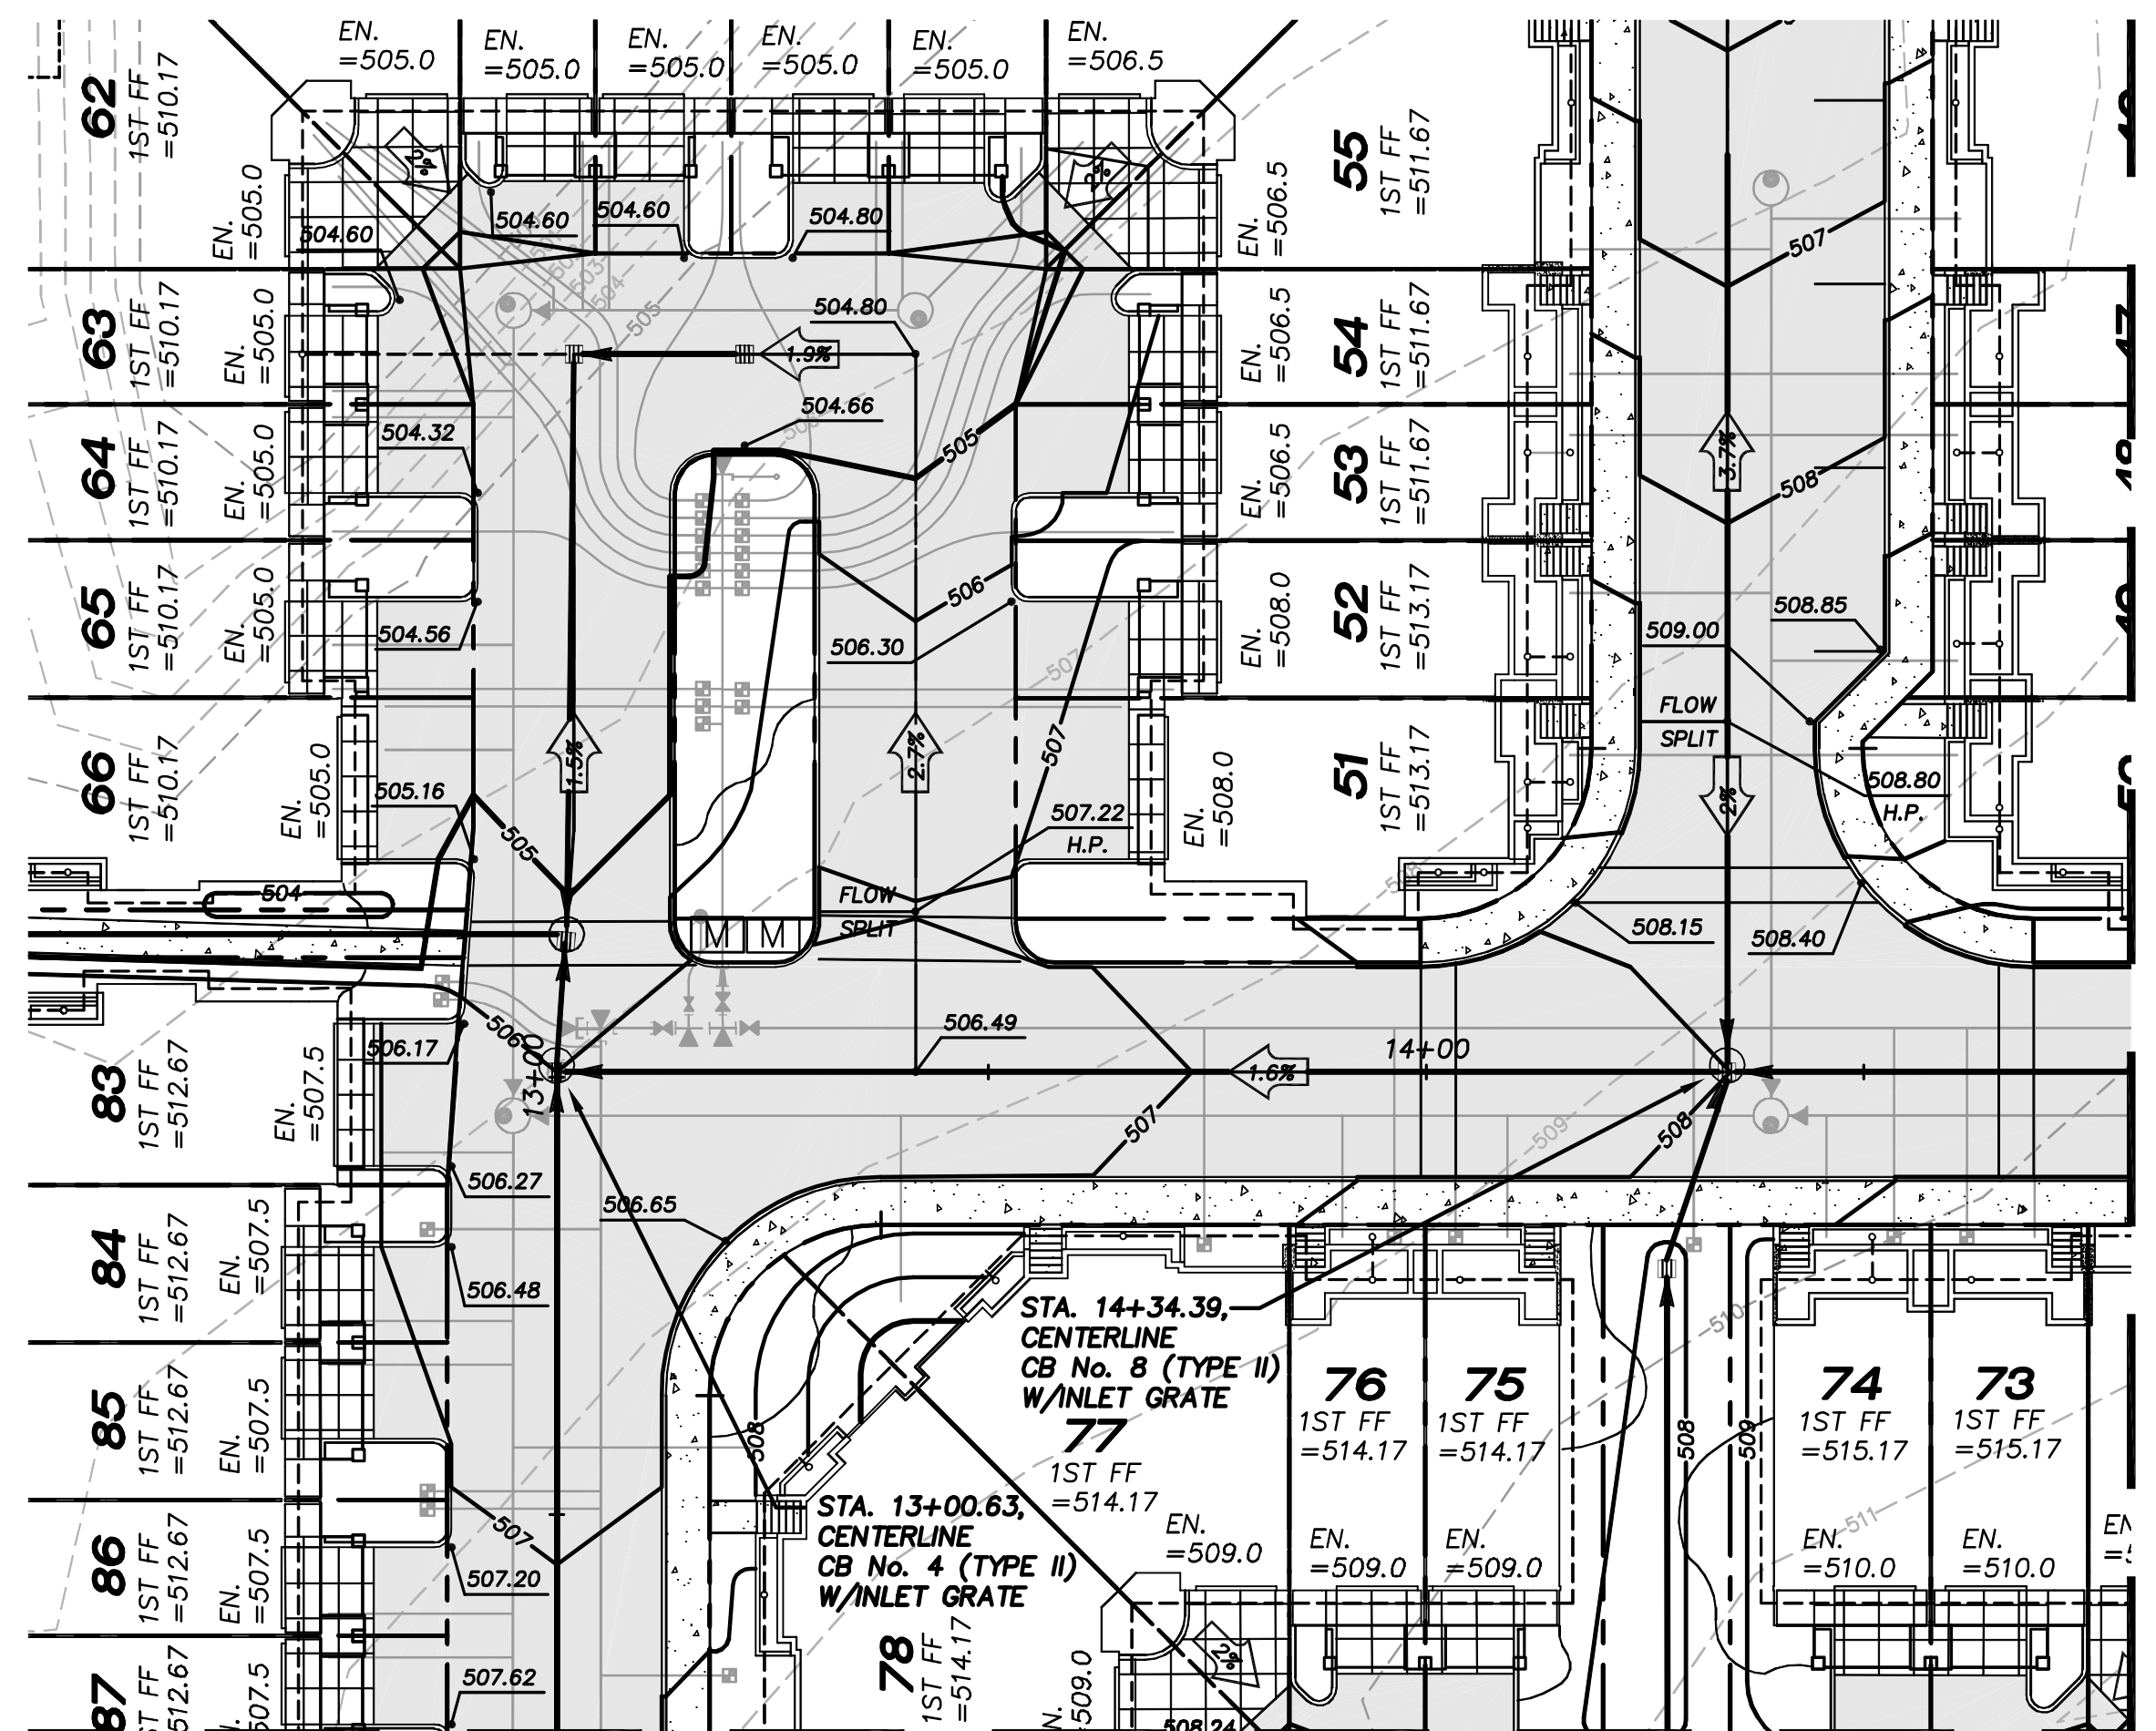


NE1/4, SECTION 28, T.28 N., R.4 E., W.M.

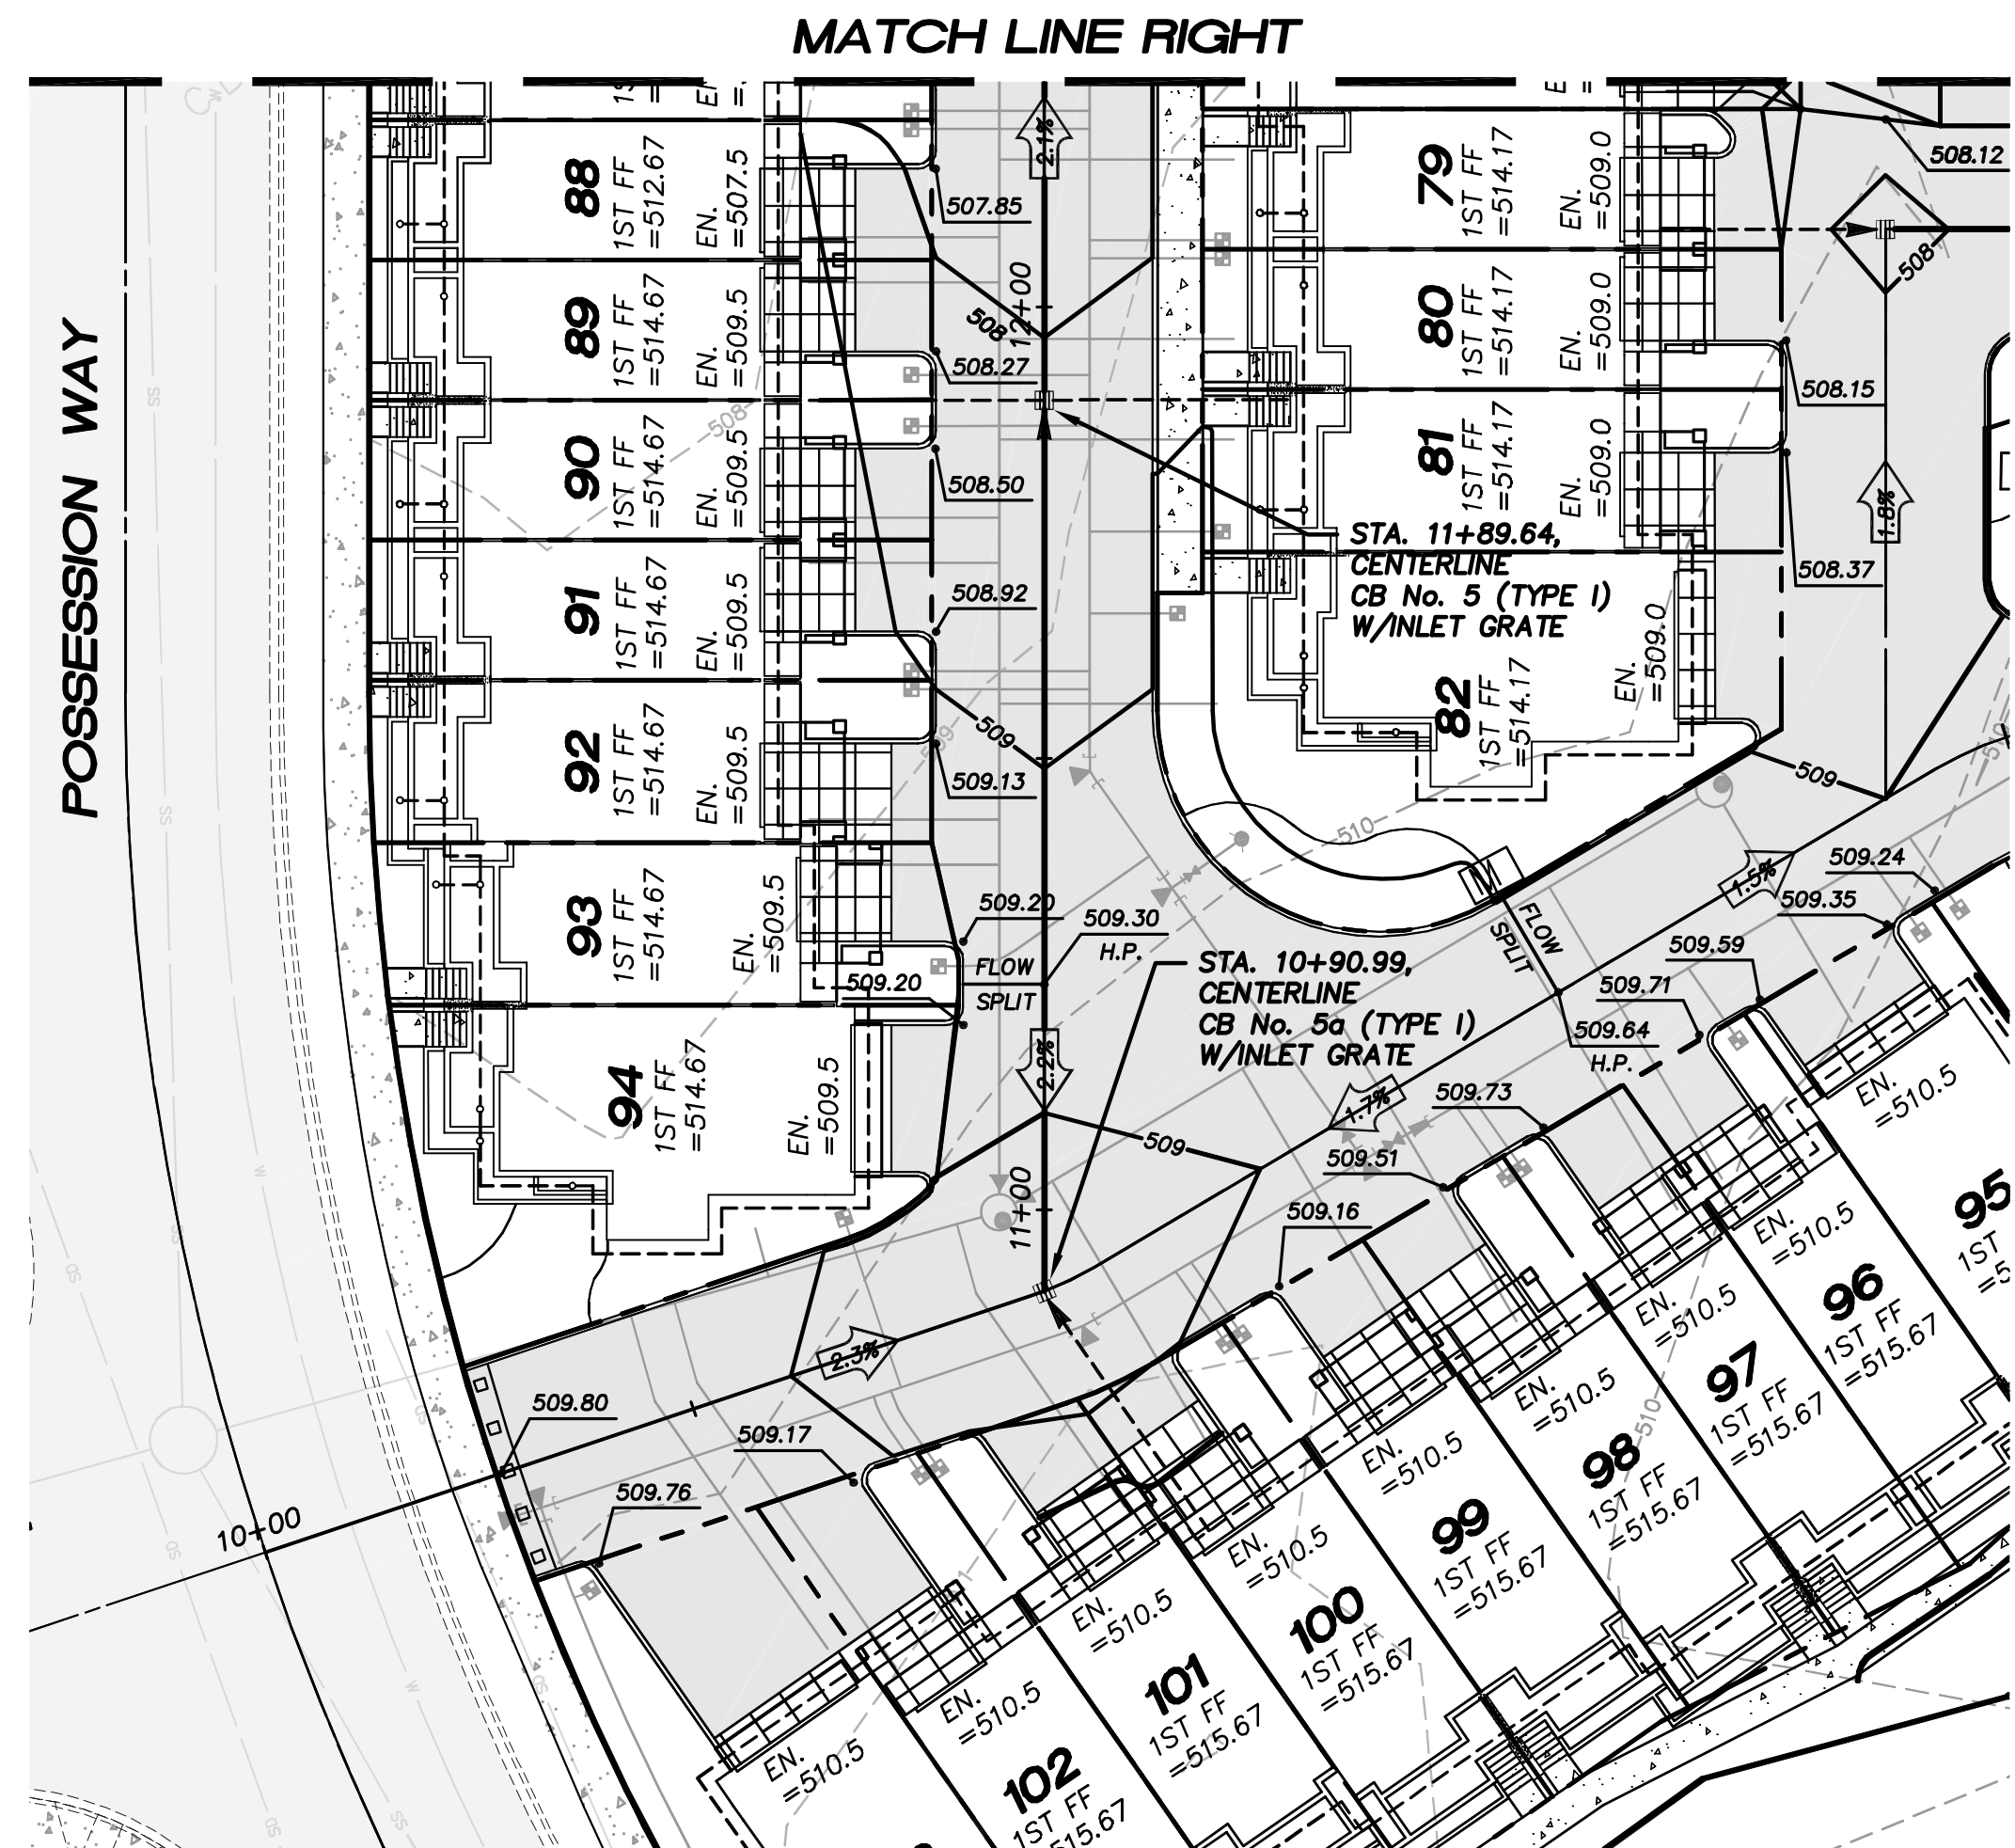

4180 LIND AVE. S.W.  
RENTON, WA 98055  
PHONE: (425) 251-8811  
FAX: (425) 251-8880  
WEB SITE: PACENG.COM

**Pacific Engineering Design, LLC**  
Civil Engineering and Planning Consultants

**VILLAGE CENTER TOWNHOMES**  
MUKILTEO, WA.

FOR: CHINOOK PACIFIC CORPORATION  
1289 VILLAGE CENTER PLACE, SUITE 203  
MUKILTEO, WA 98275  
PHONE: (425) 348-0807, FAX: (425) 348-4977

PROJECT NO.: 04007  
DRAWN BY: JGC  
ISSUE DATE: 06-16-04  
SHEET REV.: 08-10-04

**ROAD A PROFILE**

04007RD01-C08.DWG  
**C08**