



NE1/4, SECTION 28, T.28 N., R.4 E., W.M.

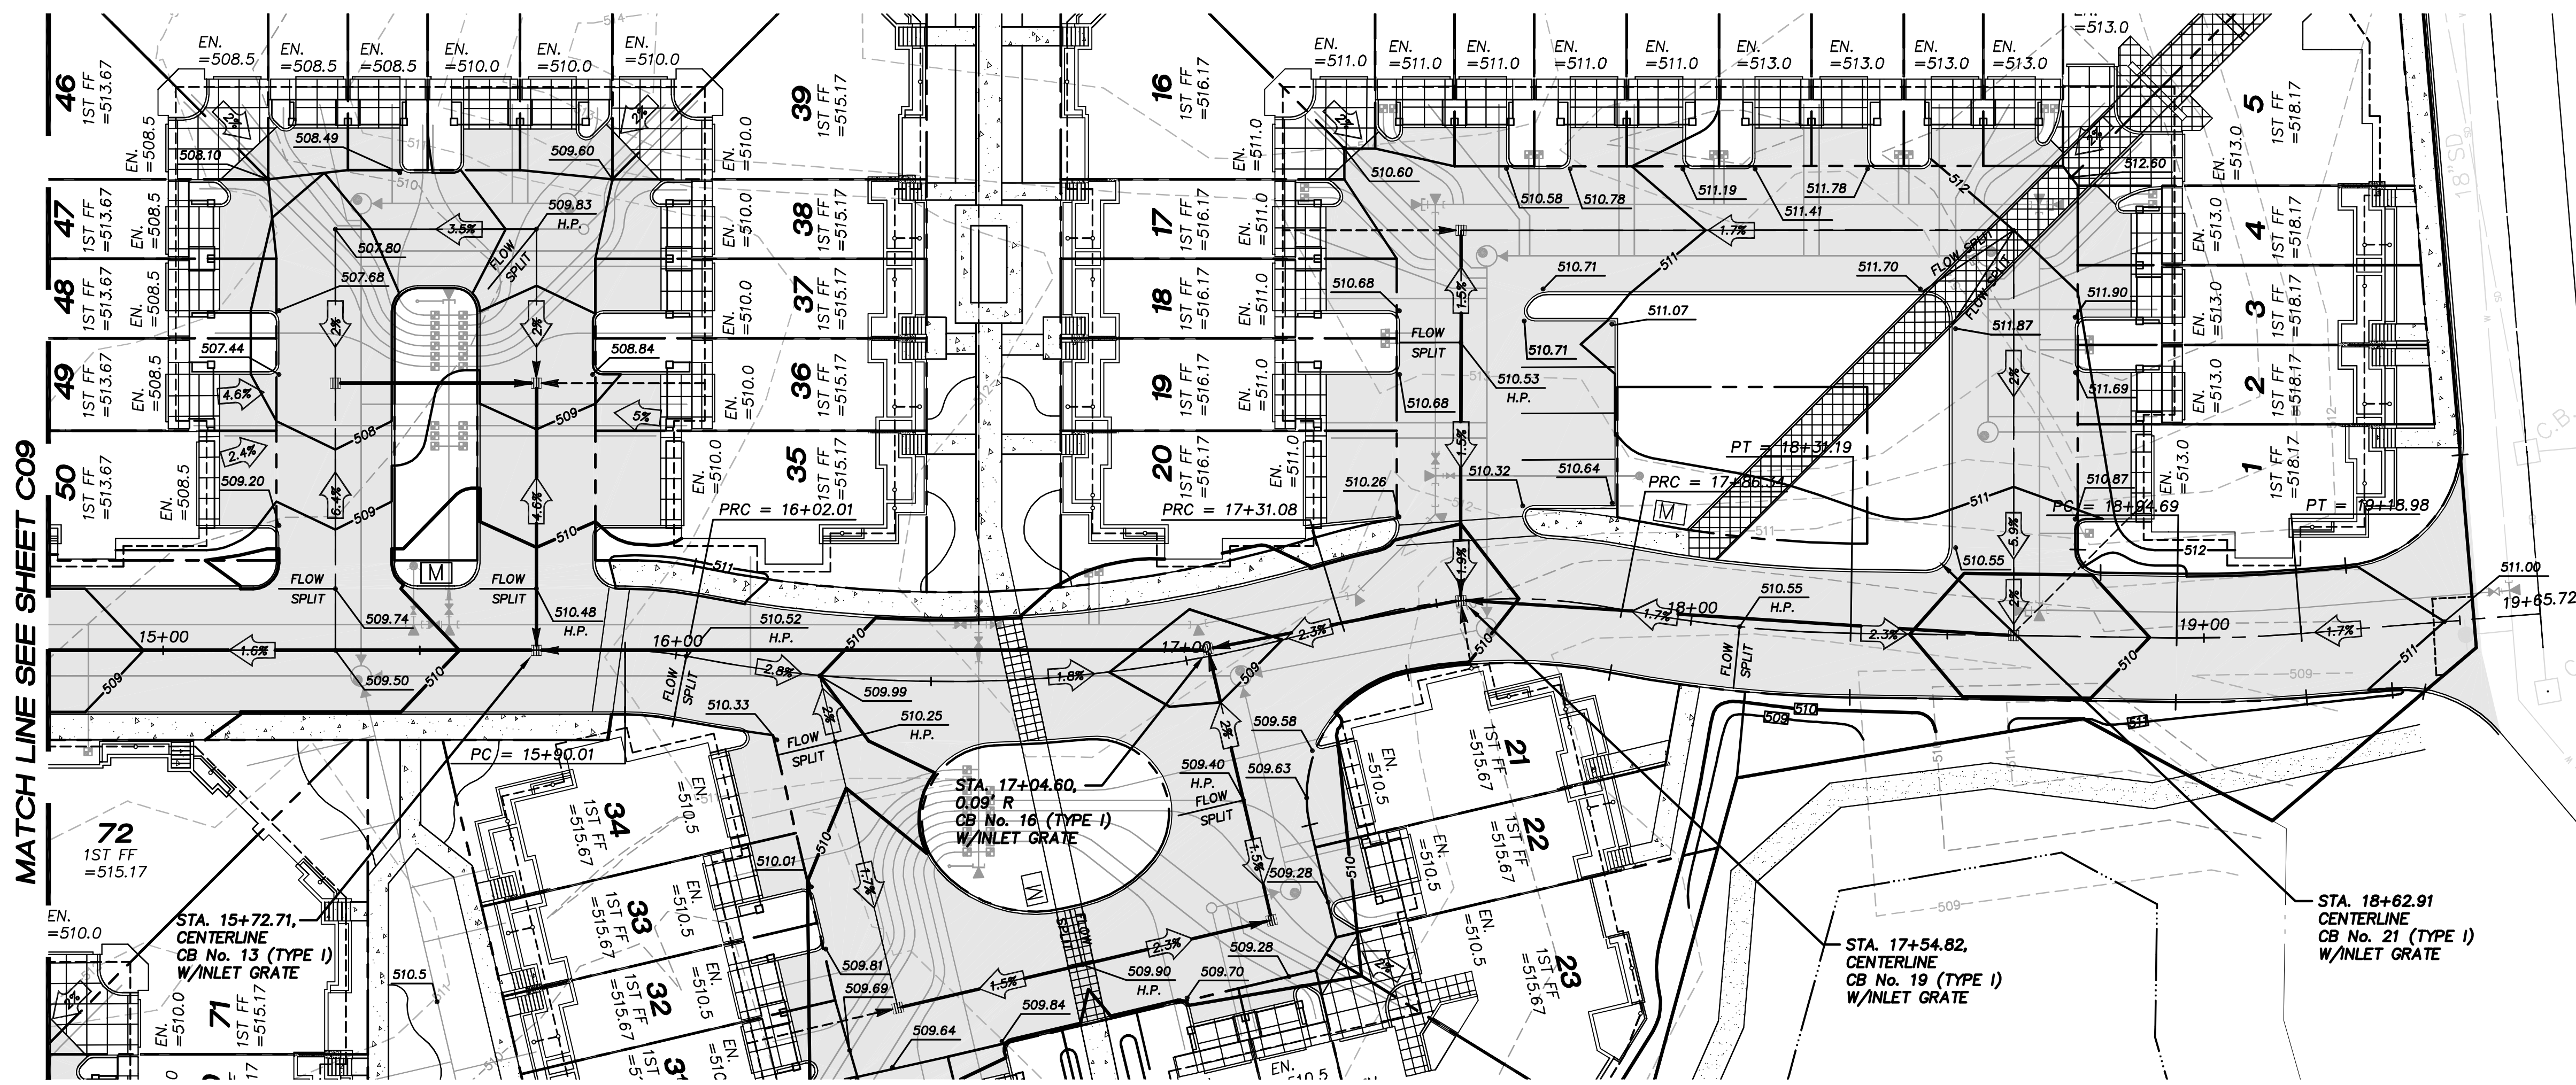

MATCH LINE SEE SHEET C09

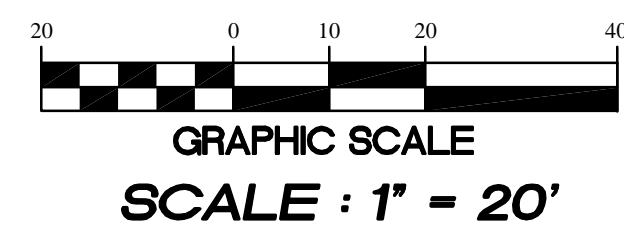

4180 LIND AVE. S.W.  
 RENTON, WA 98055  
 PHONE: (425) 251-8811  
 FAX: (425) 251-8880  
 WEB SITE: PACENG.COM

**Pacific Engineering Design, LLC**  
 Civil Engineering and Planning Consultants


**VILLAGE CENTER TOWNHOMES**  
 MUKILTEO, WA.

FOR: CHINOOK PACIFIC CORPORATION  
 1289 VILLAGE CENTER PLACE, SUITE 203  
 MUKILTEO, WA 98275  
 PHONE: (425) 348-0807, FAX: (425) 348-4977

PROJECT NO.: **04007**  
 DRAWN BY: **JGC**  
 ISSUE DATE: **06-16-04**  
 SHEET REV.: **08-10-04**

**ROAD A PROFILE**

04007RD01-C09.DWG  
**C09**

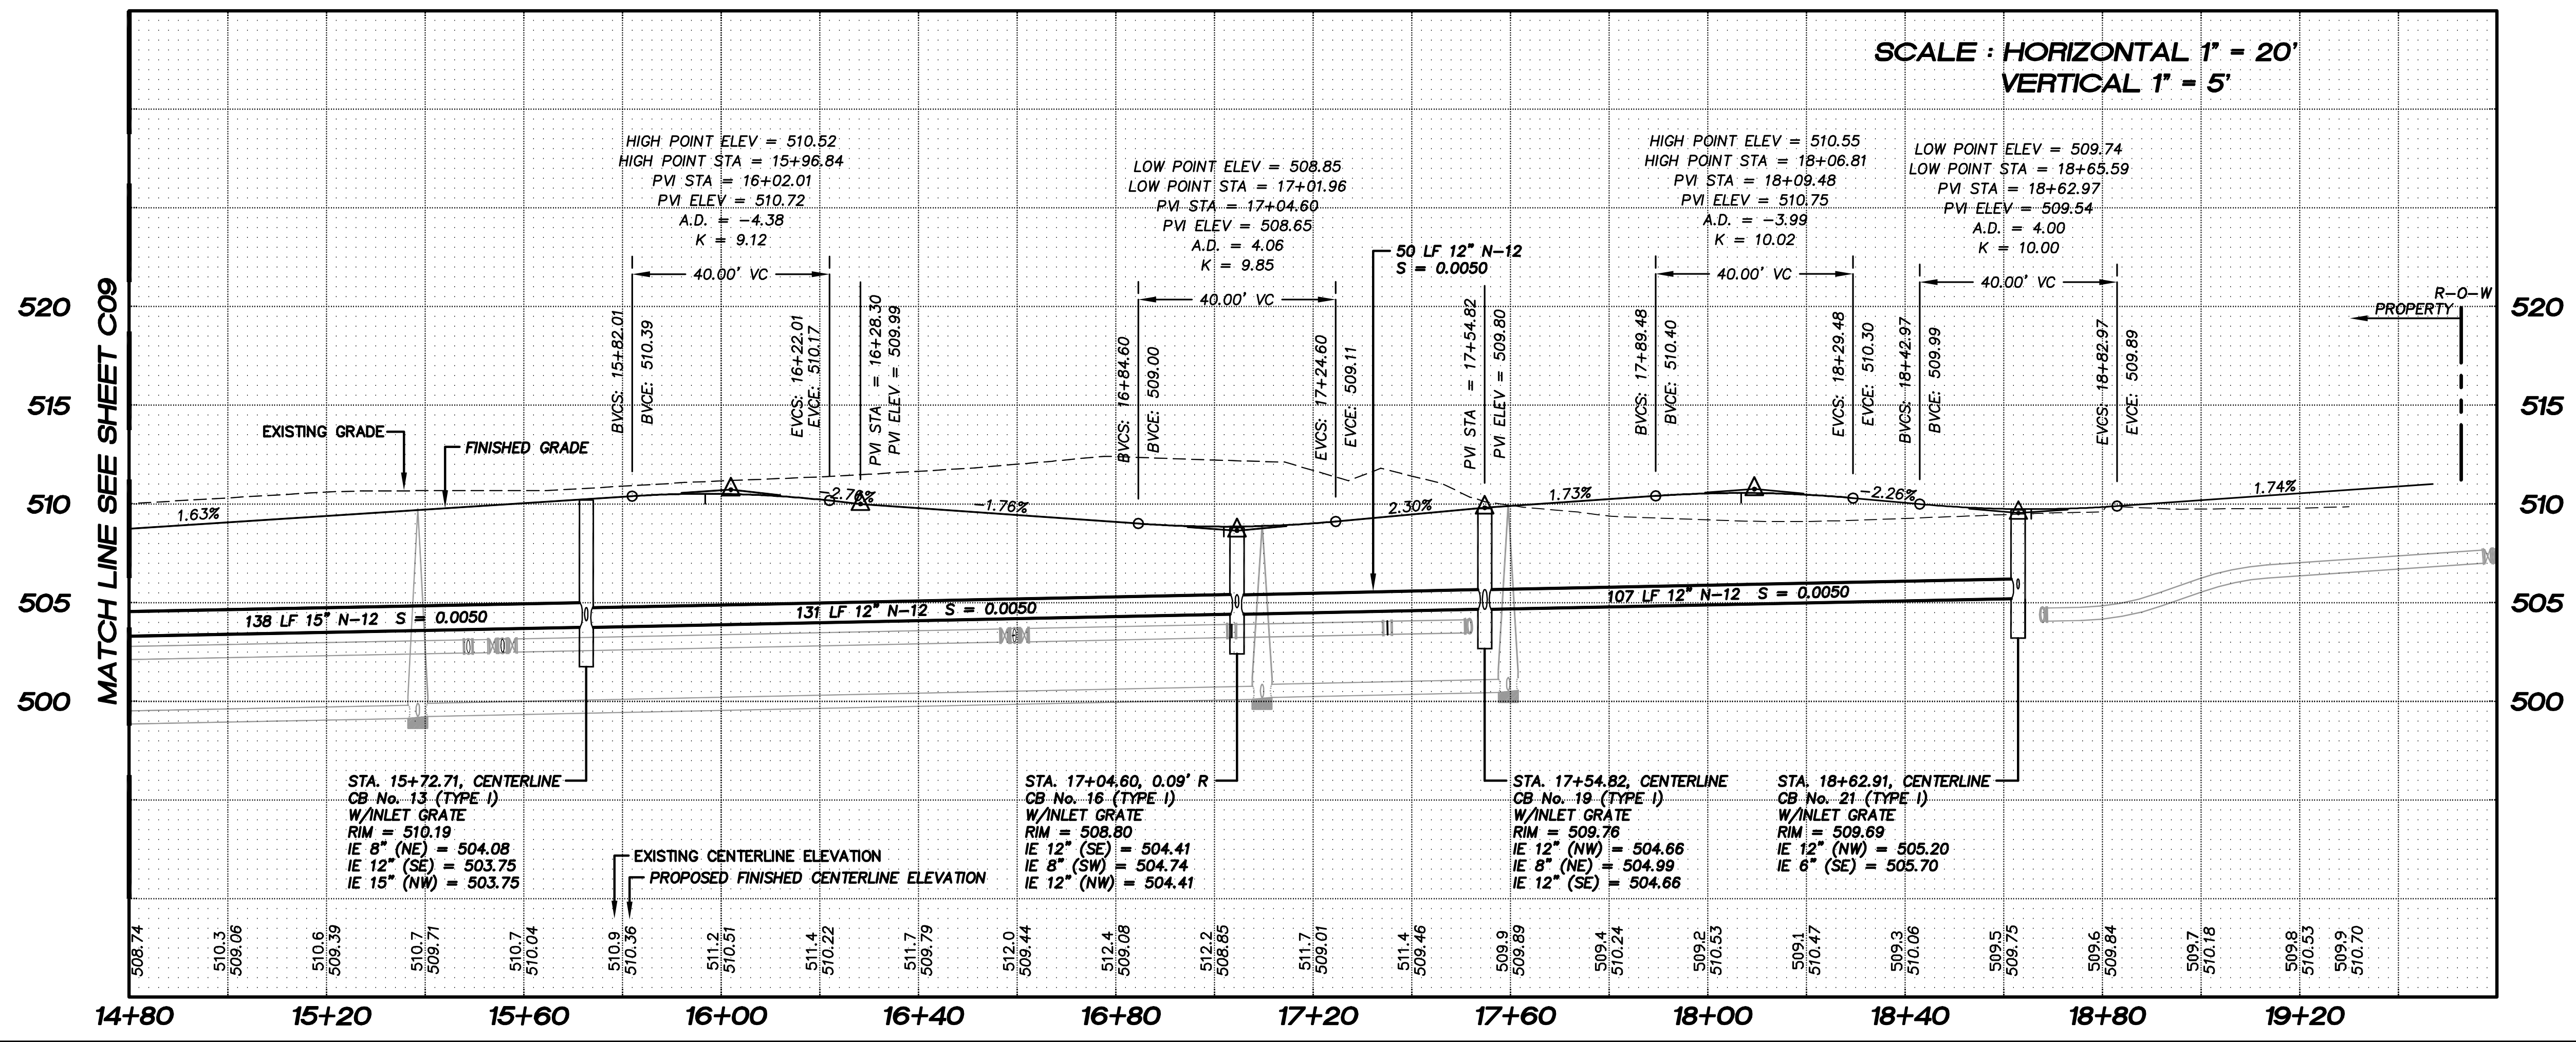

MATCH LINE SEE SHEET C09