




SEC. 20, T. 28 N., R. 4 E., W.M.

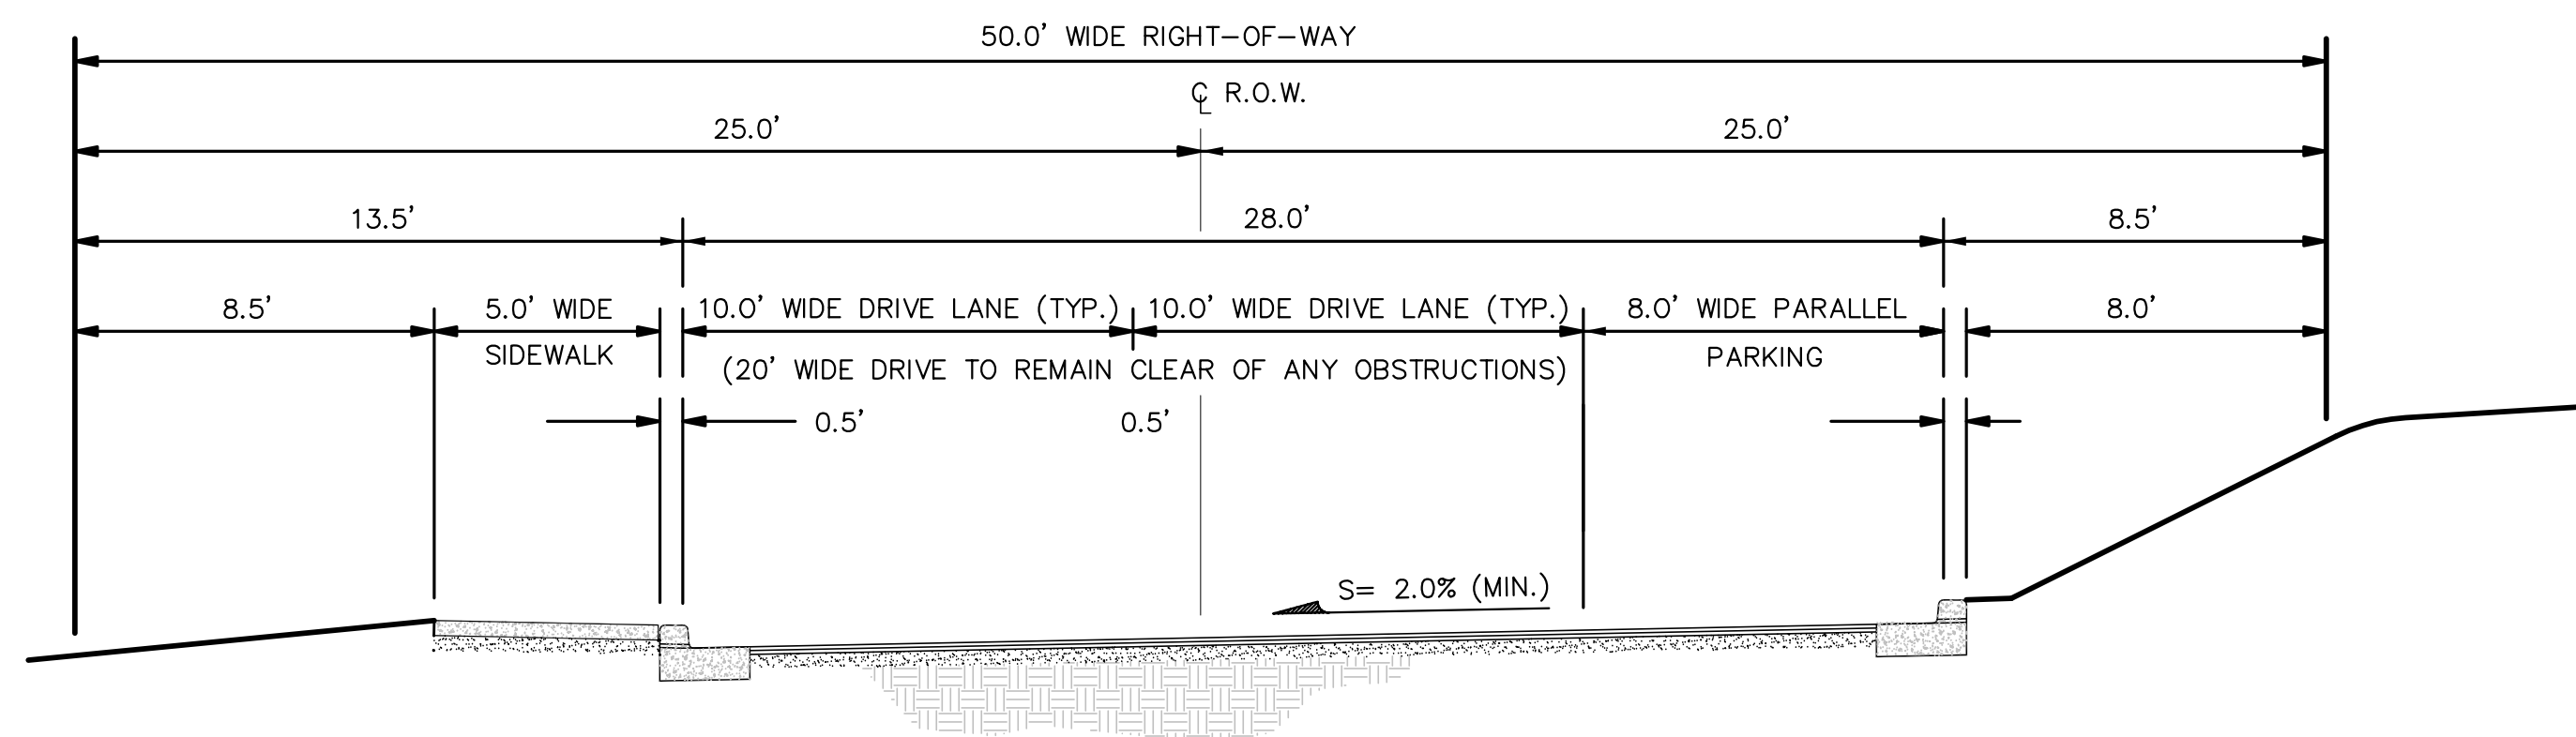

ROAD 'A' CROSS-SECTION

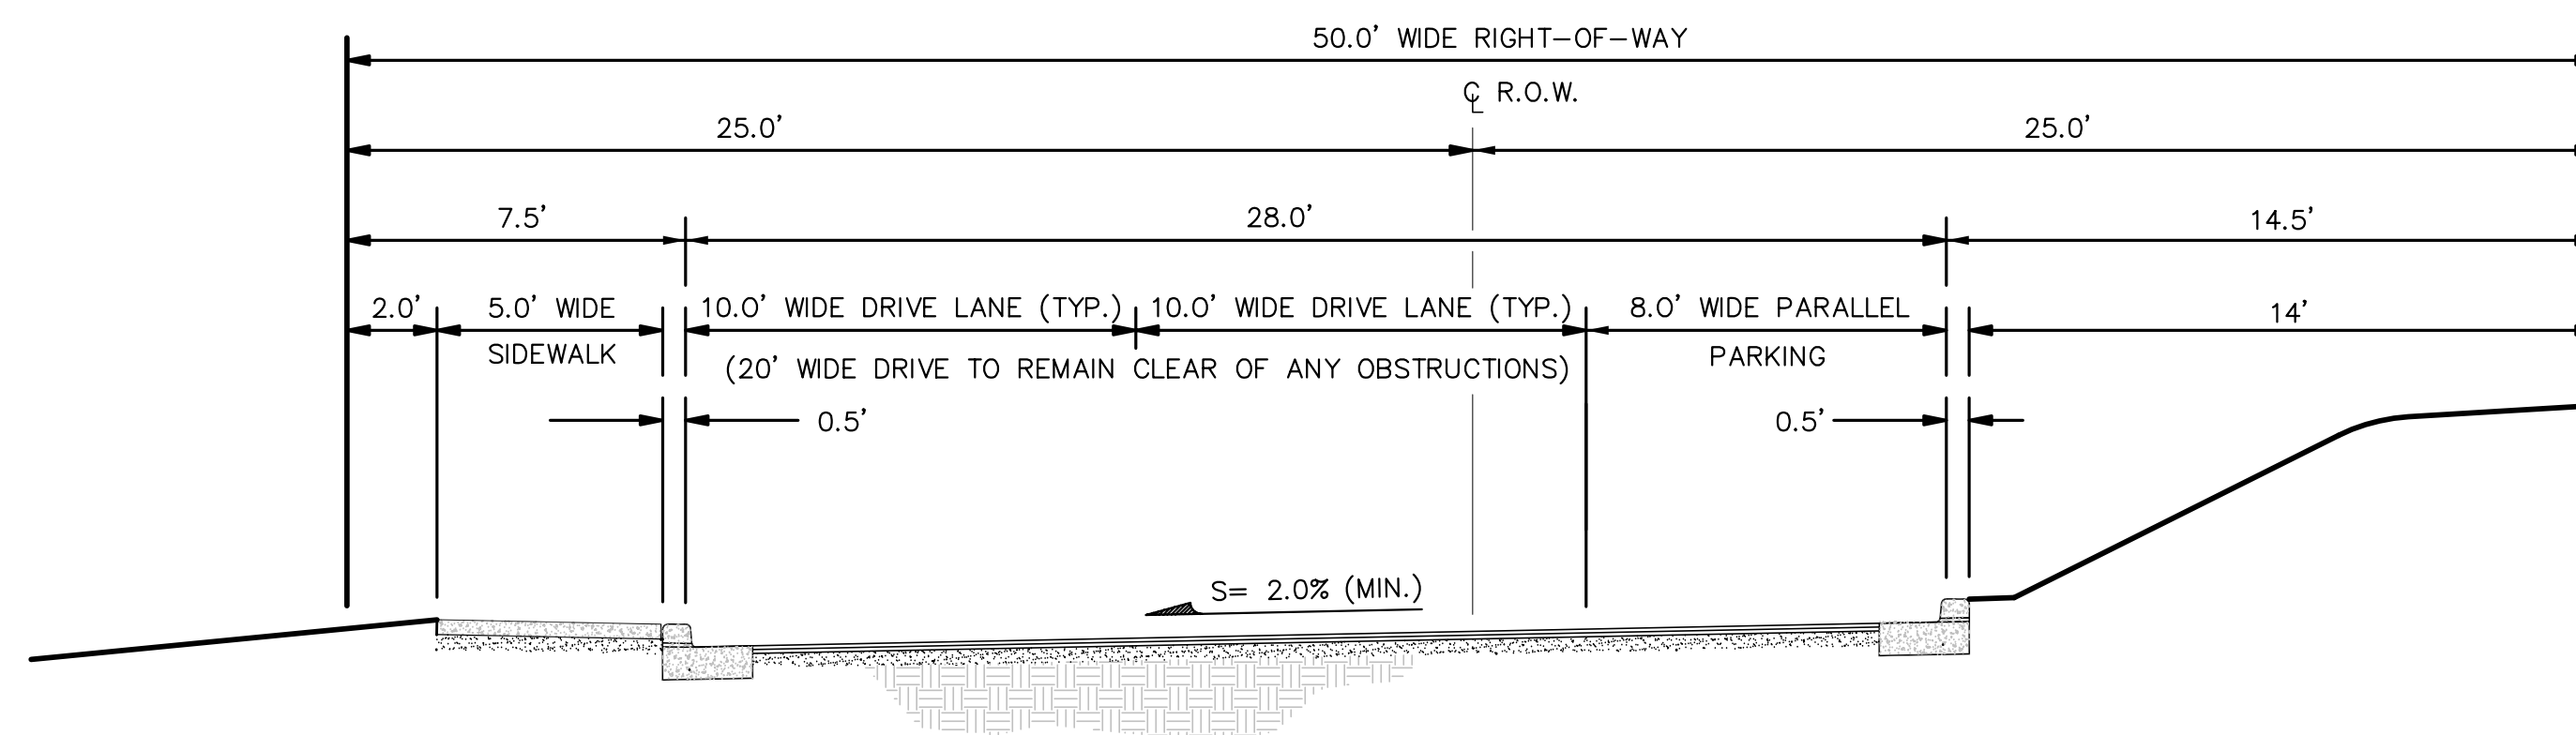

ROAD 'B' CROSS-SECTION

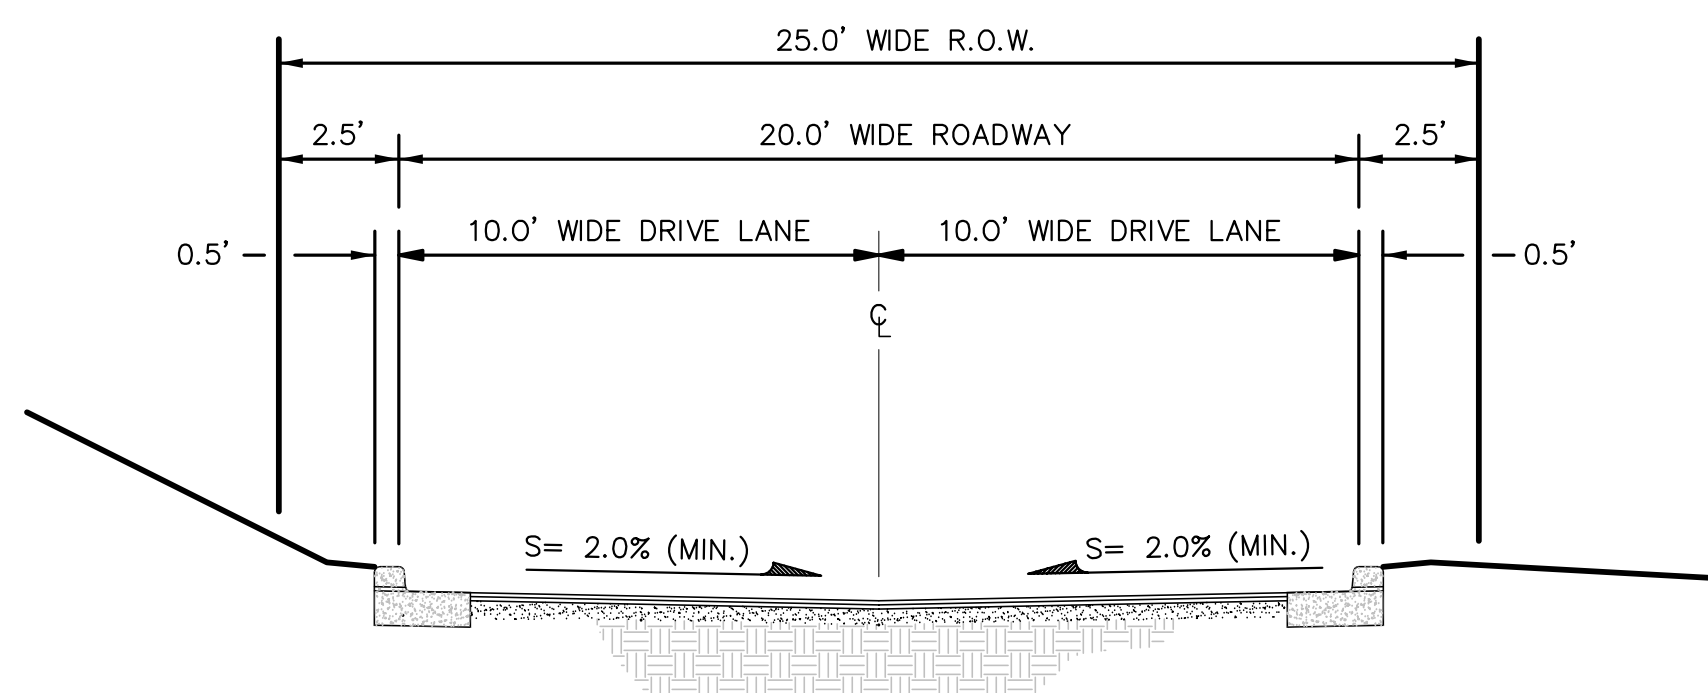

ROAD 'C' CROSS-SECTION



4180 LIND AVE. S.W.  
 RENTON, WA 98055  
 PHONE: (425) 251-8811  
 FAX: (425) 251-8880  
 WEB SITE: PACENG.COM

**Pacific Engineering Design, LLC**  
 Civil Engineering and Planning Consultants

**HARBOUR POINTE SECTOR 11 PHASE II**  
 MUKILTEO, WA.

FOR: THE BURNSTEADS  
 1215 120TH AVENUE N.E. SUITE 201  
 BELLEVUE, WA 98005-2205  
 PHONE: (425) 454-1800 FAX: (425) 454-4543

PROJECT NO.: **03002**  
 DRAWN BY: **DCW/GLD**  
 ISSUE DATE: **02-28-03**  
 SHEET REV.: **04-25-03**

**DETAILS**

03002DT01.DWG  
**P06**