

SEC. 20, T. 28 N., R. 4 E., W.M.



4180 LIND AVE. S.W.
 RENTON, WA 98055
 PHONE: (425) 251-8811
 FAX: (425) 251-8880
 WEB SITE: PACENG.COM

Pacific Engineering Design, LLC
 Civil Engineering and Planning Consultants


HARBOUR POINTE SECTOR 11 PHASE II
 MUKILTEO, WA

FOR:
 THE BURNSTEADS
 1215 120TH AVENUE NE, SUITE 201
 BELLEVUE, WA 98005-2205
 PHONE: (425) 454-1800 FAX: (425) 454-4543

PROJECT NO.: **03002**
 DRAWN BY: **DCW**
 ISSUE DATE: **02-28-03**
 SHEET REV.: **04-25-03**

SLOPE ANALYSIS

03002SA01.DWG
P07

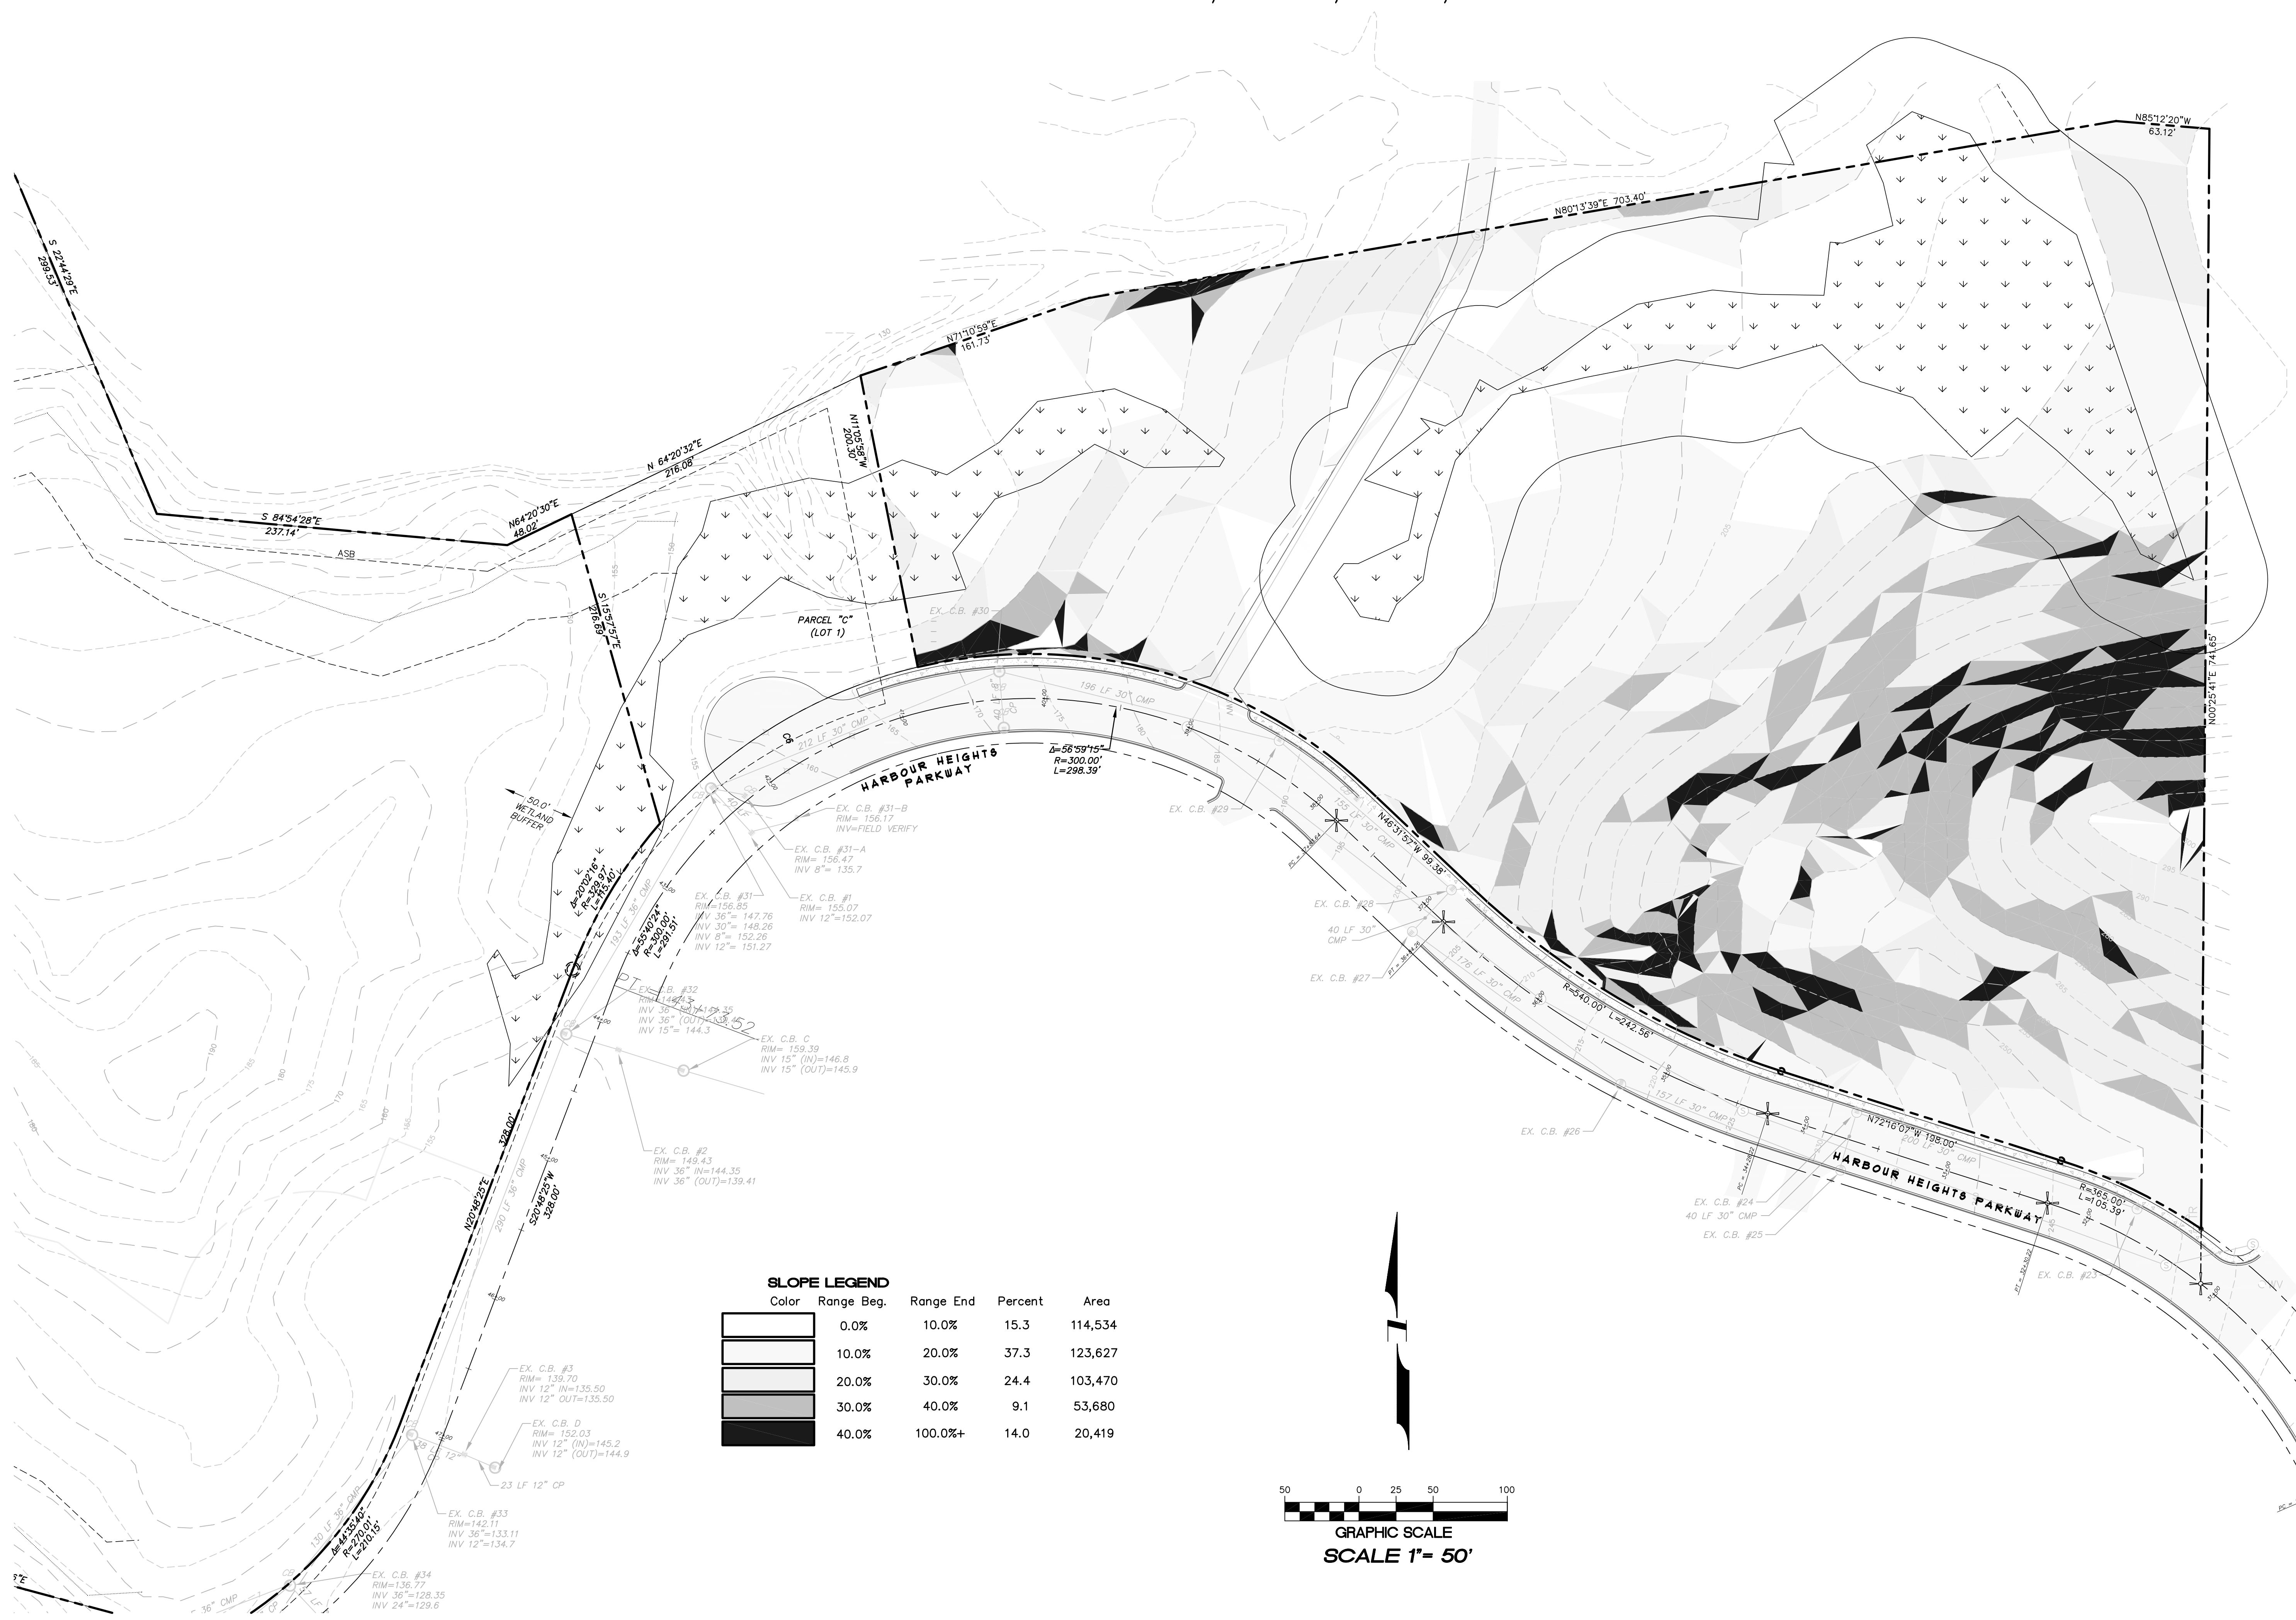

SLOPE LEGEND

Color	Range Beg.	Range End	Percent	Area
(White)	0.0%	10.0%	15.3	114,534
(Light Gray)	10.0%	20.0%	37.3	123,627
(Medium Gray)	20.0%	30.0%	24.4	103,470
(Dark Gray)	30.0%	40.0%	9.1	53,680
(Black)	40.0%	100.0%+	14.0	20,419

