

SEC. 20, T. 28 N., R. 4 E., W.M.



4180 LIND AVE. S.W.  
 RENTON, WA 98055  
 PHONE: (425) 251-8811  
 FAX: (425) 251-8880  
 WEB SITE: PACENG.COM

**Pacific Engineering Design, LLC**  
 Civil Engineering and Planning Consultants


**HARBOUR POINTE SECTOR 11 PHASE II**  
 MUKILTEO, WA

FOR:  
 THE BURNSTEADS  
 1215 120TH AVENUE N.E. SUITE 201  
 BELLEVUE, WA 98005-2205  
 PHONE: (425) 454-1800 FAX: (425) 454-4543

PROJECT NO.: **03002**  
 DRAWN BY: **DCW**  
 ISSUE DATE: **02-28-03**  
 SHEET REV.: **04-25-03**

**SLOPE ANALYSIS**

03002SA01.DWG  
**P07**

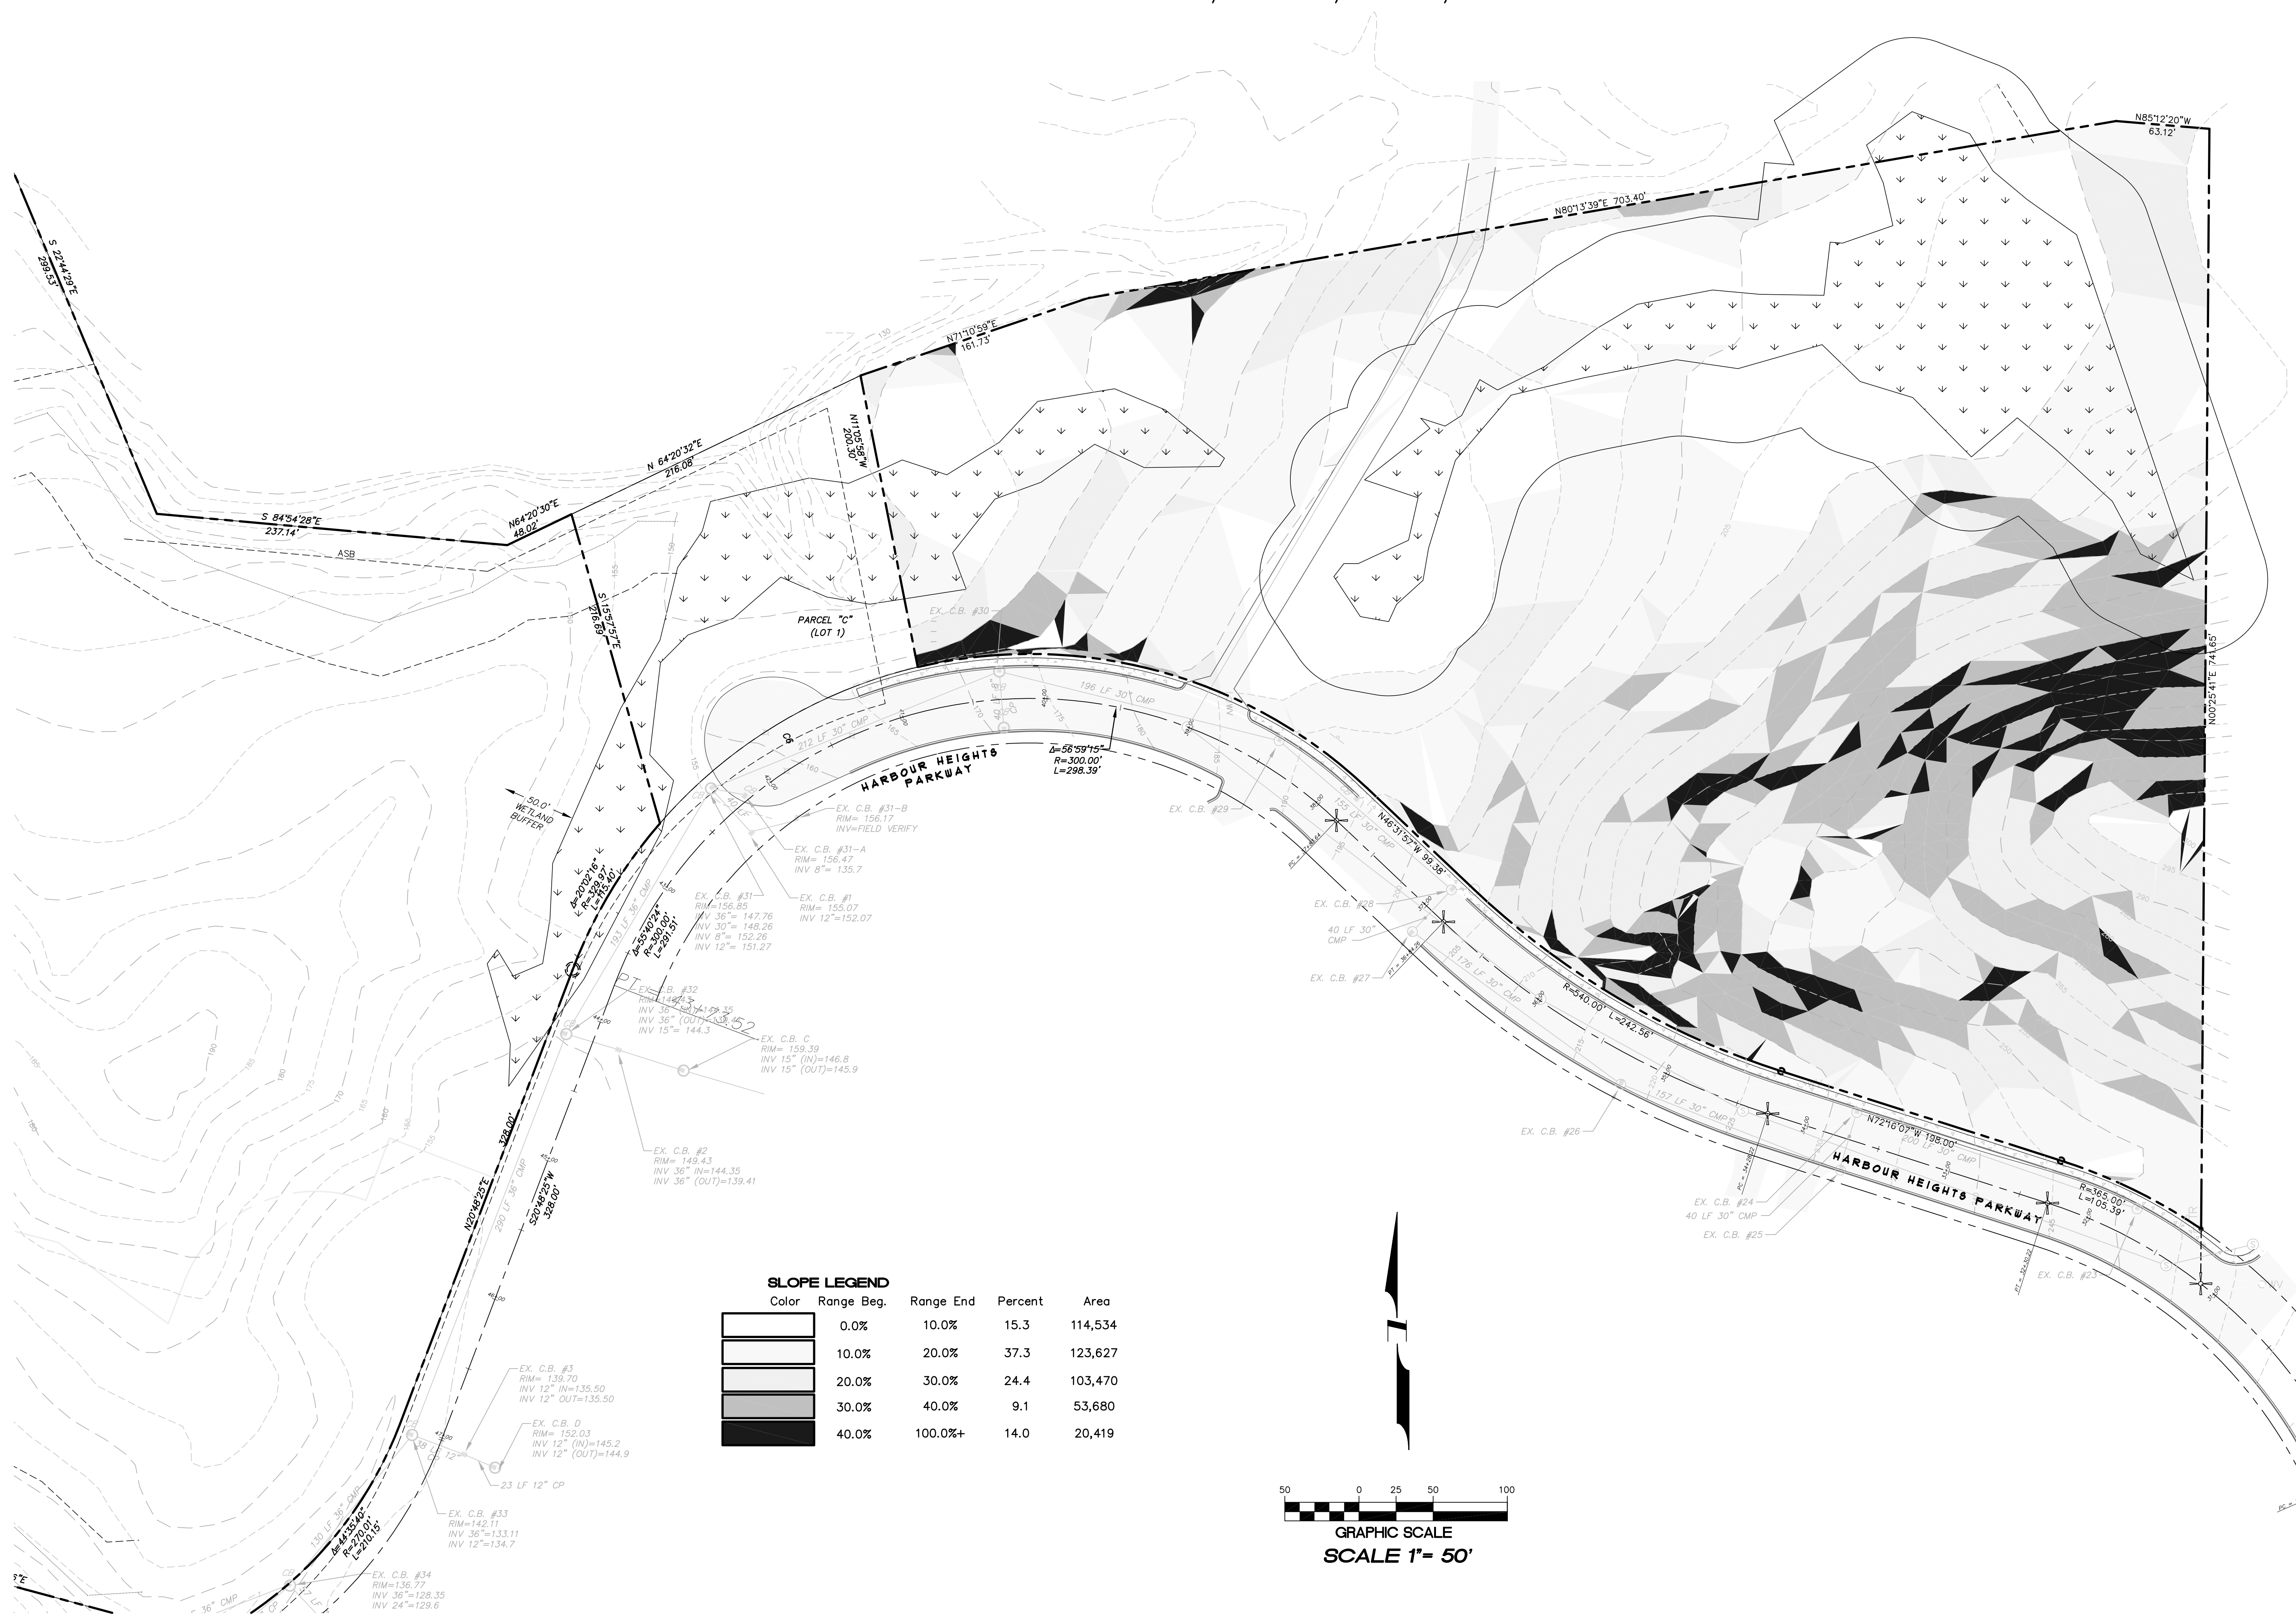

**SLOPE LEGEND**

Color	Range Beg.	Range End	Percent	Area
(White)	0.0%	10.0%	15.3	114,534
(Light Gray)	10.0%	20.0%	37.3	123,627
(Medium Gray)	20.0%	30.0%	24.4	103,470
(Dark Gray)	30.0%	40.0%	9.1	53,680
(Black)	40.0%	100.0%+	14.0	20,419

