

SEC. 20, T. 28 N., R. 4 E., W.M.



4180 LIND AVE. S.W.
 RENTON, WA 98055
 PHONE: (425) 251-8811
 FAX: (425) 251-8880
 WEB SITE: PACENG.COM

Pacific Engineering Design, LLC
 Civil Engineering and Planning Consultants



WESTRIDGE (SECTOR 11 PHASE II)
 MUKILTEO, WA.

FOR THE BURNSTEADS
 1215 120TH AVENUE NE SUITE 201
 BELLEVUE, WA 98055-2135
 PHONE: (425) 454-1900 FAX: (425) 454-4543

PROJECT NO.: **03002**
 DRAWN BY: **JGC**
 ISSUE DATE: **02-28-03**
 SHEET REV.: **07-23-03**

ROAD B AND ROAD C PROFILE

03002RD02.DWG
C08

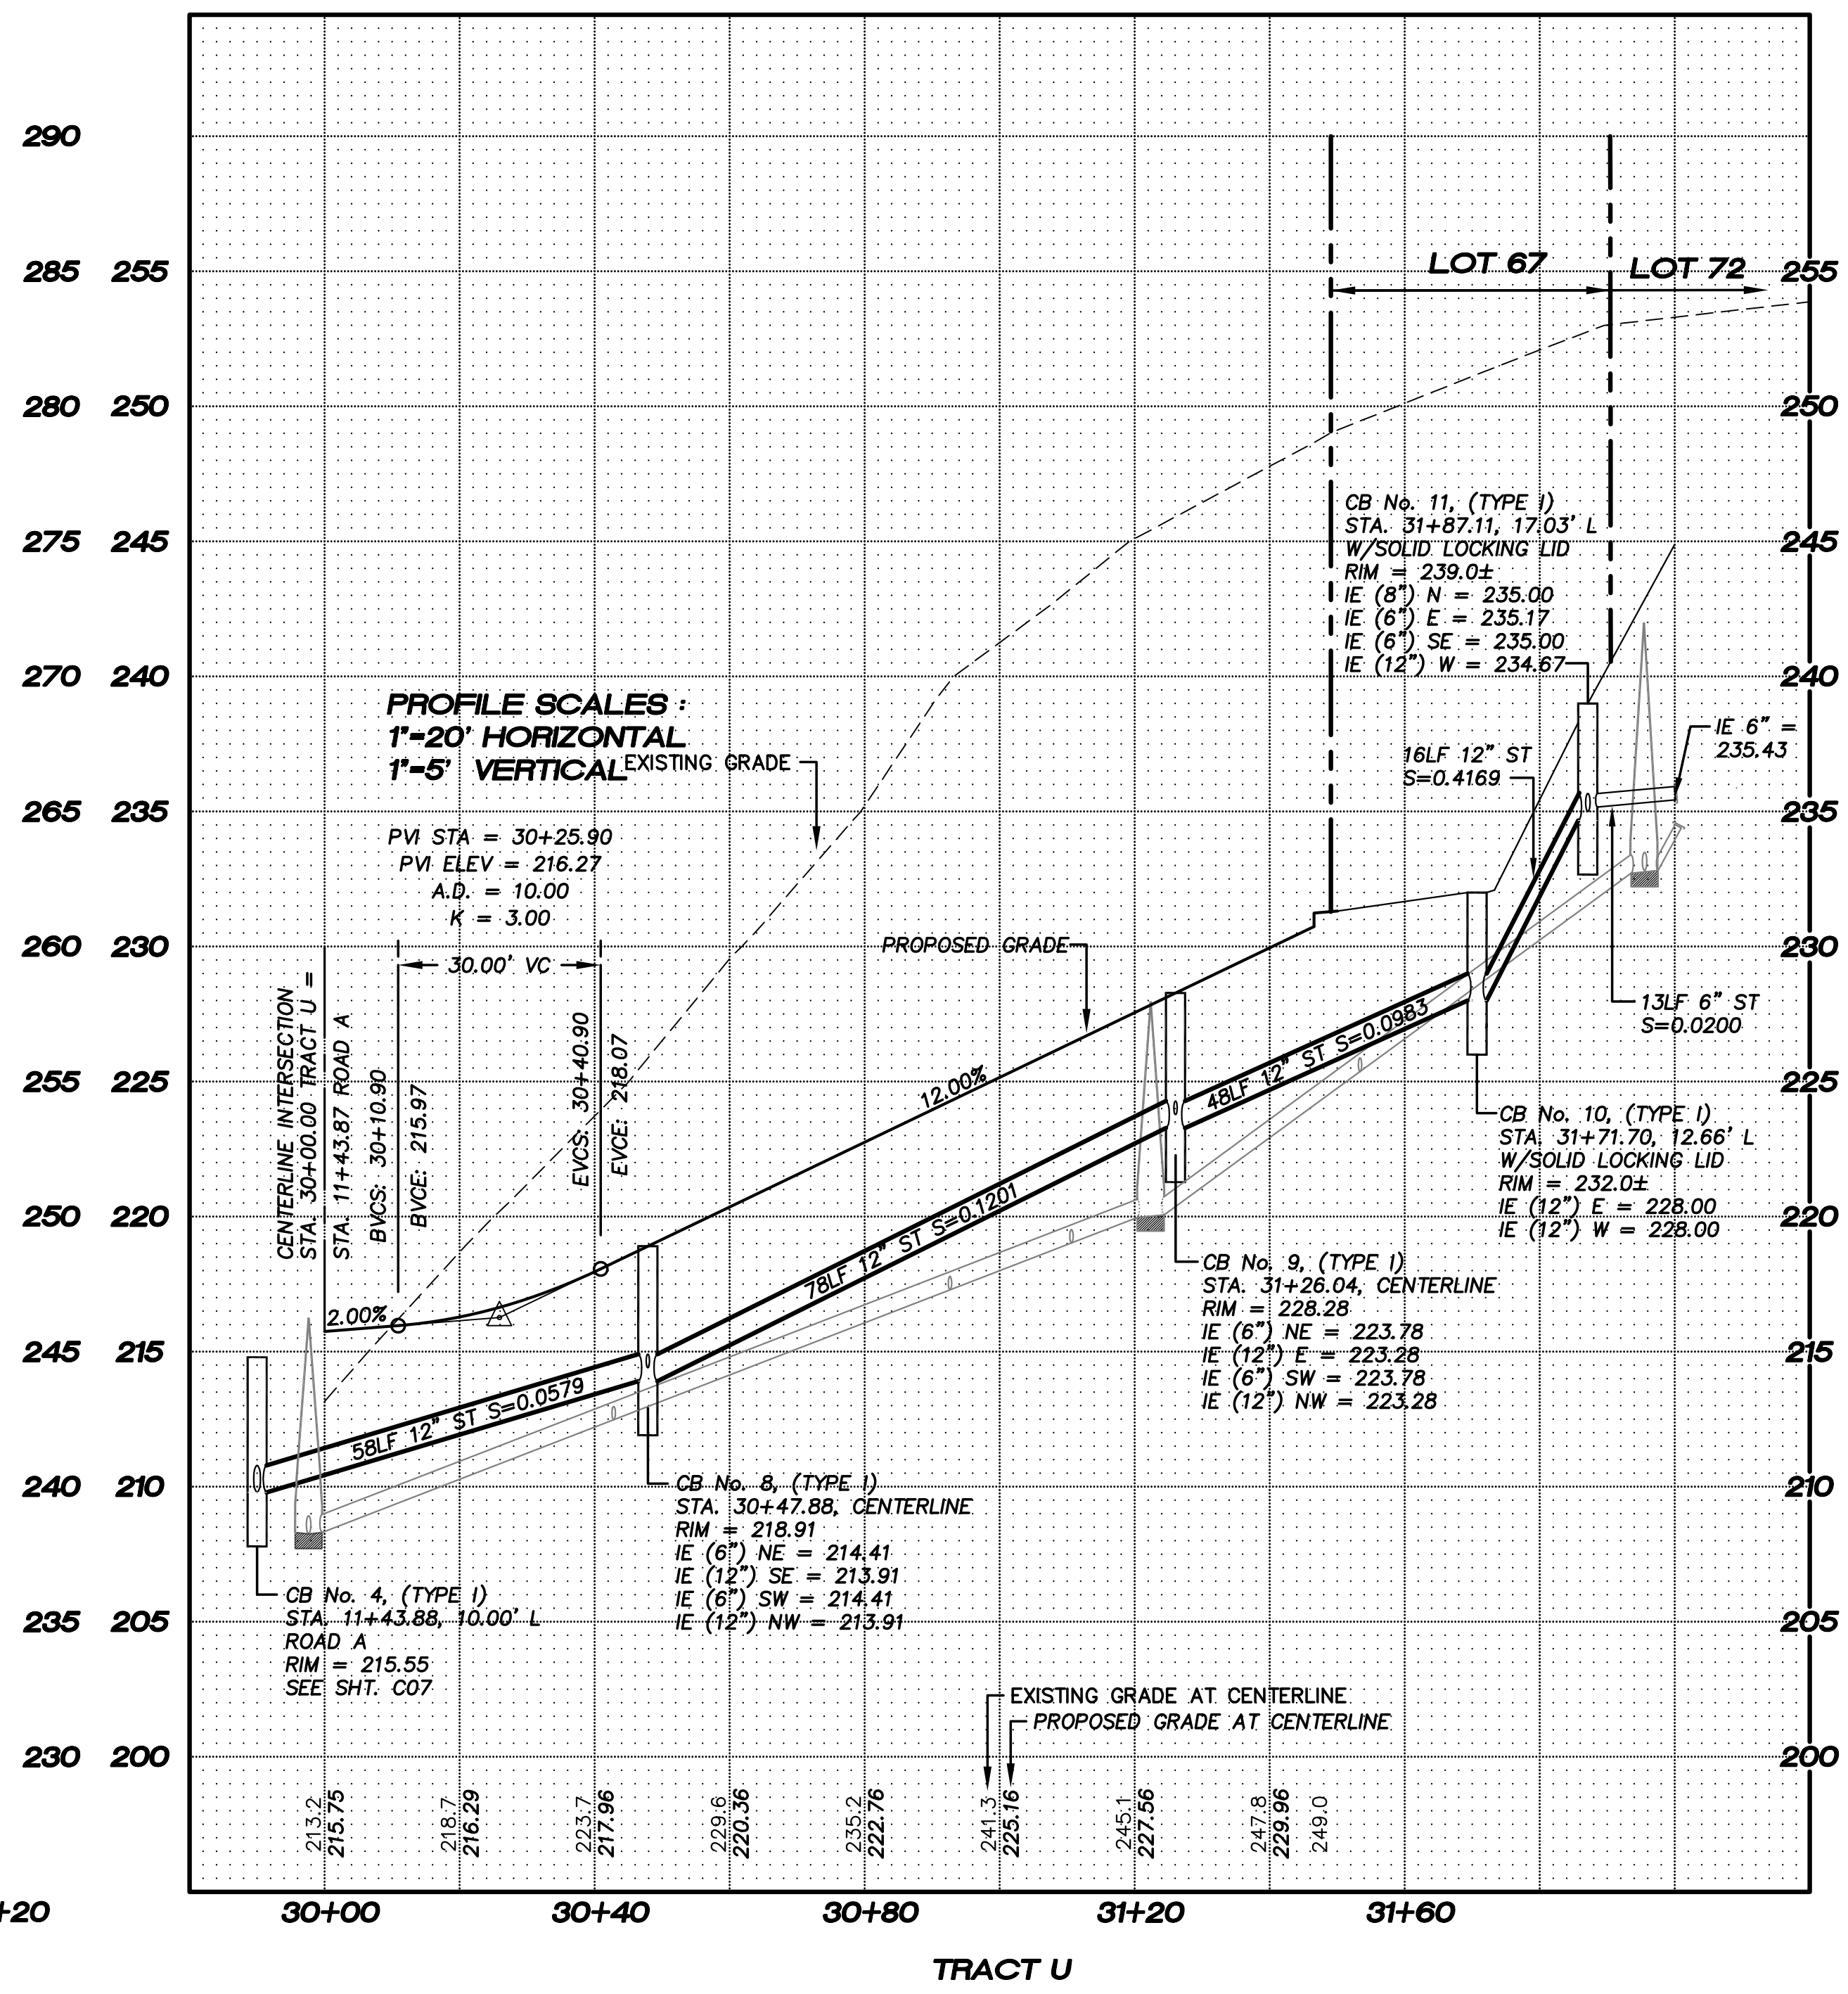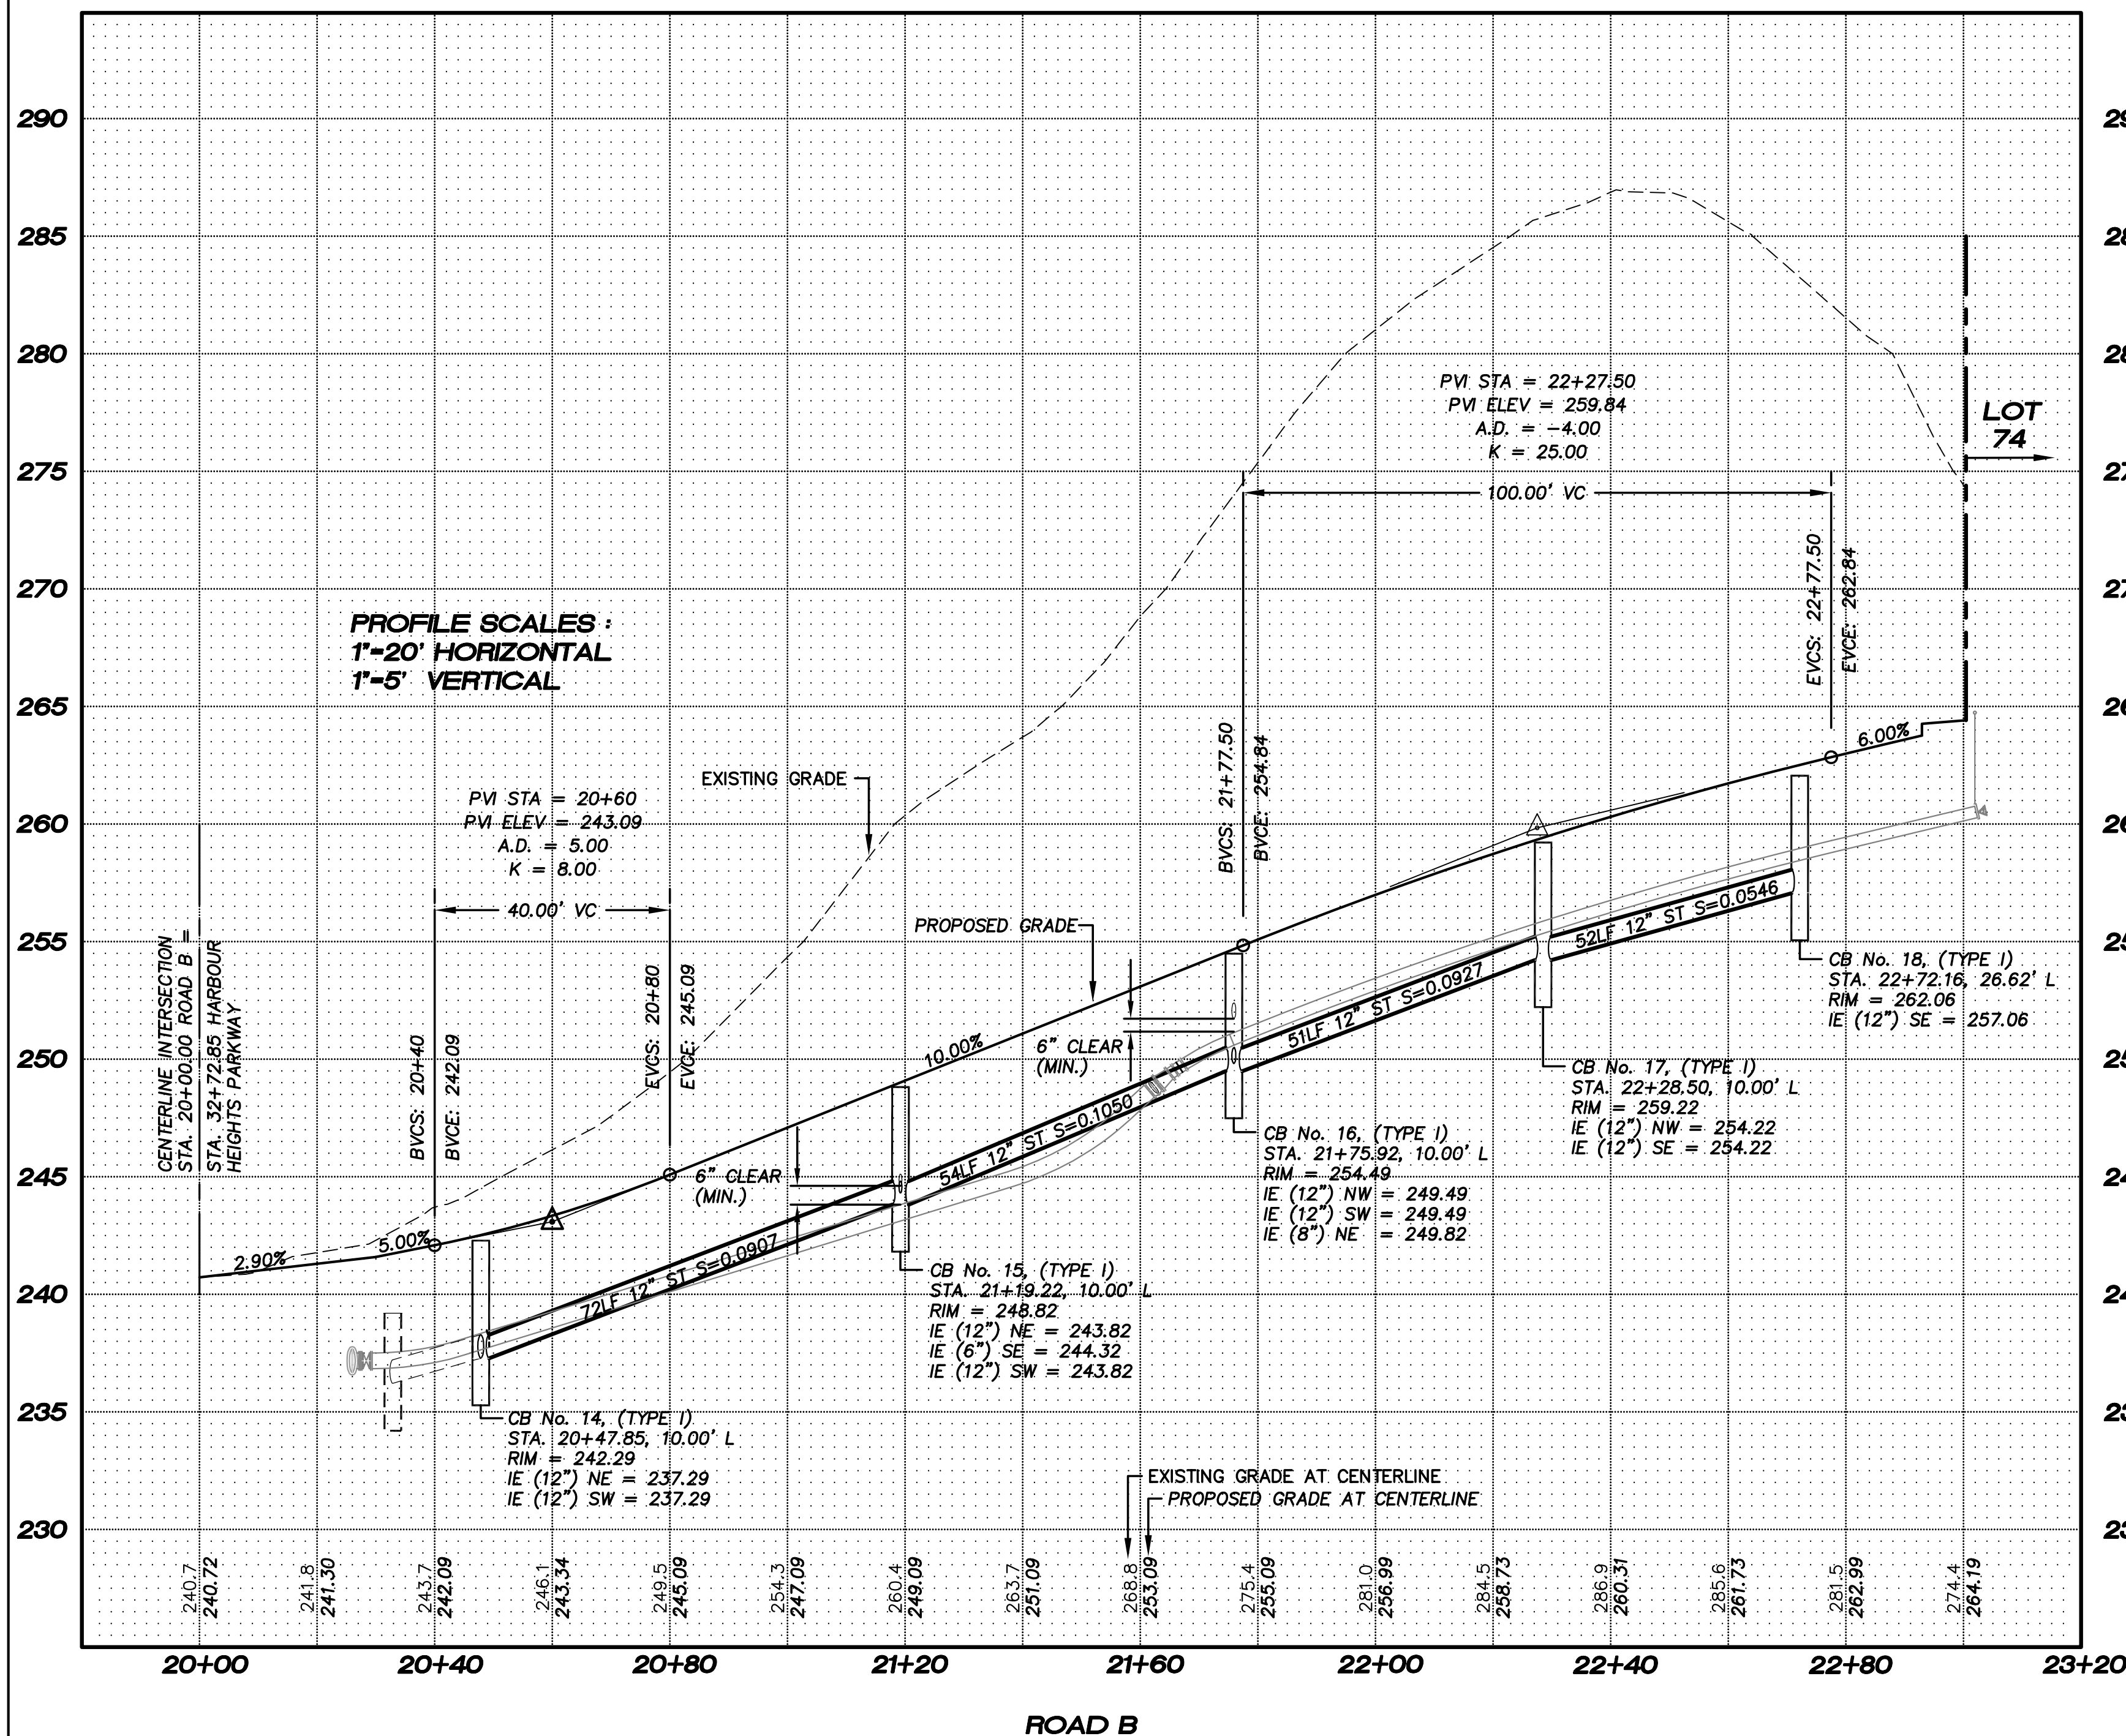

NOTE :

- PIPE TYPES ALLOWED :
 - A) CONCRETE
 - B) GALVANIZED STEEL
 - C) ALUMINIUM
 - D) ALUMINIZED STEEL
 - E) DUCTILE IRON

ADS-N-12 ONLY ALLOWED IF COVER OVER PIPE TO FINAL GRADE IS 4.0 FEET OR MORE IF ANY PUBLIC RIGHT-OF-WAY.