
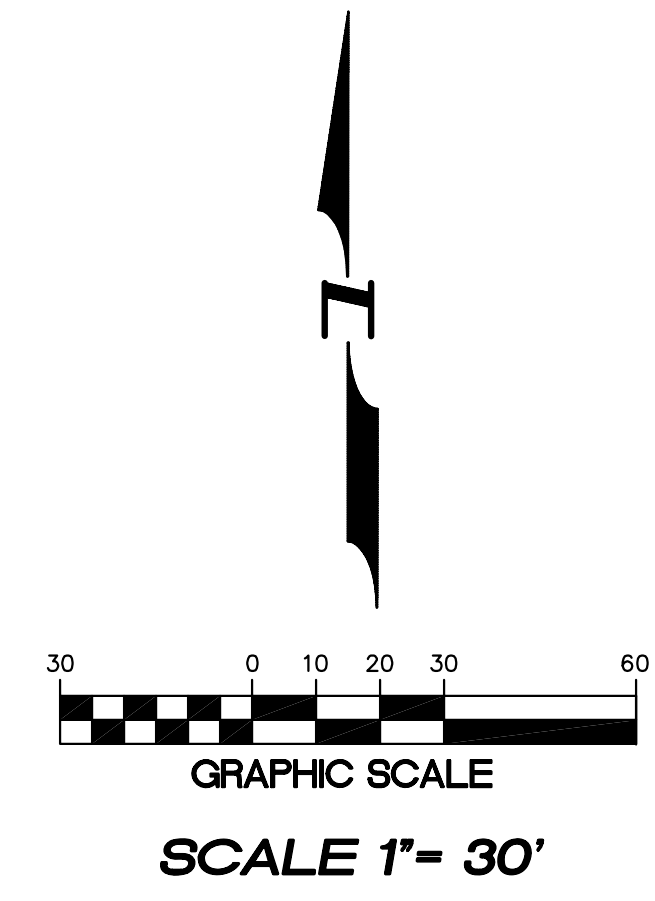


SEC. 20, T. 28 N., R. 4 E., W.M.

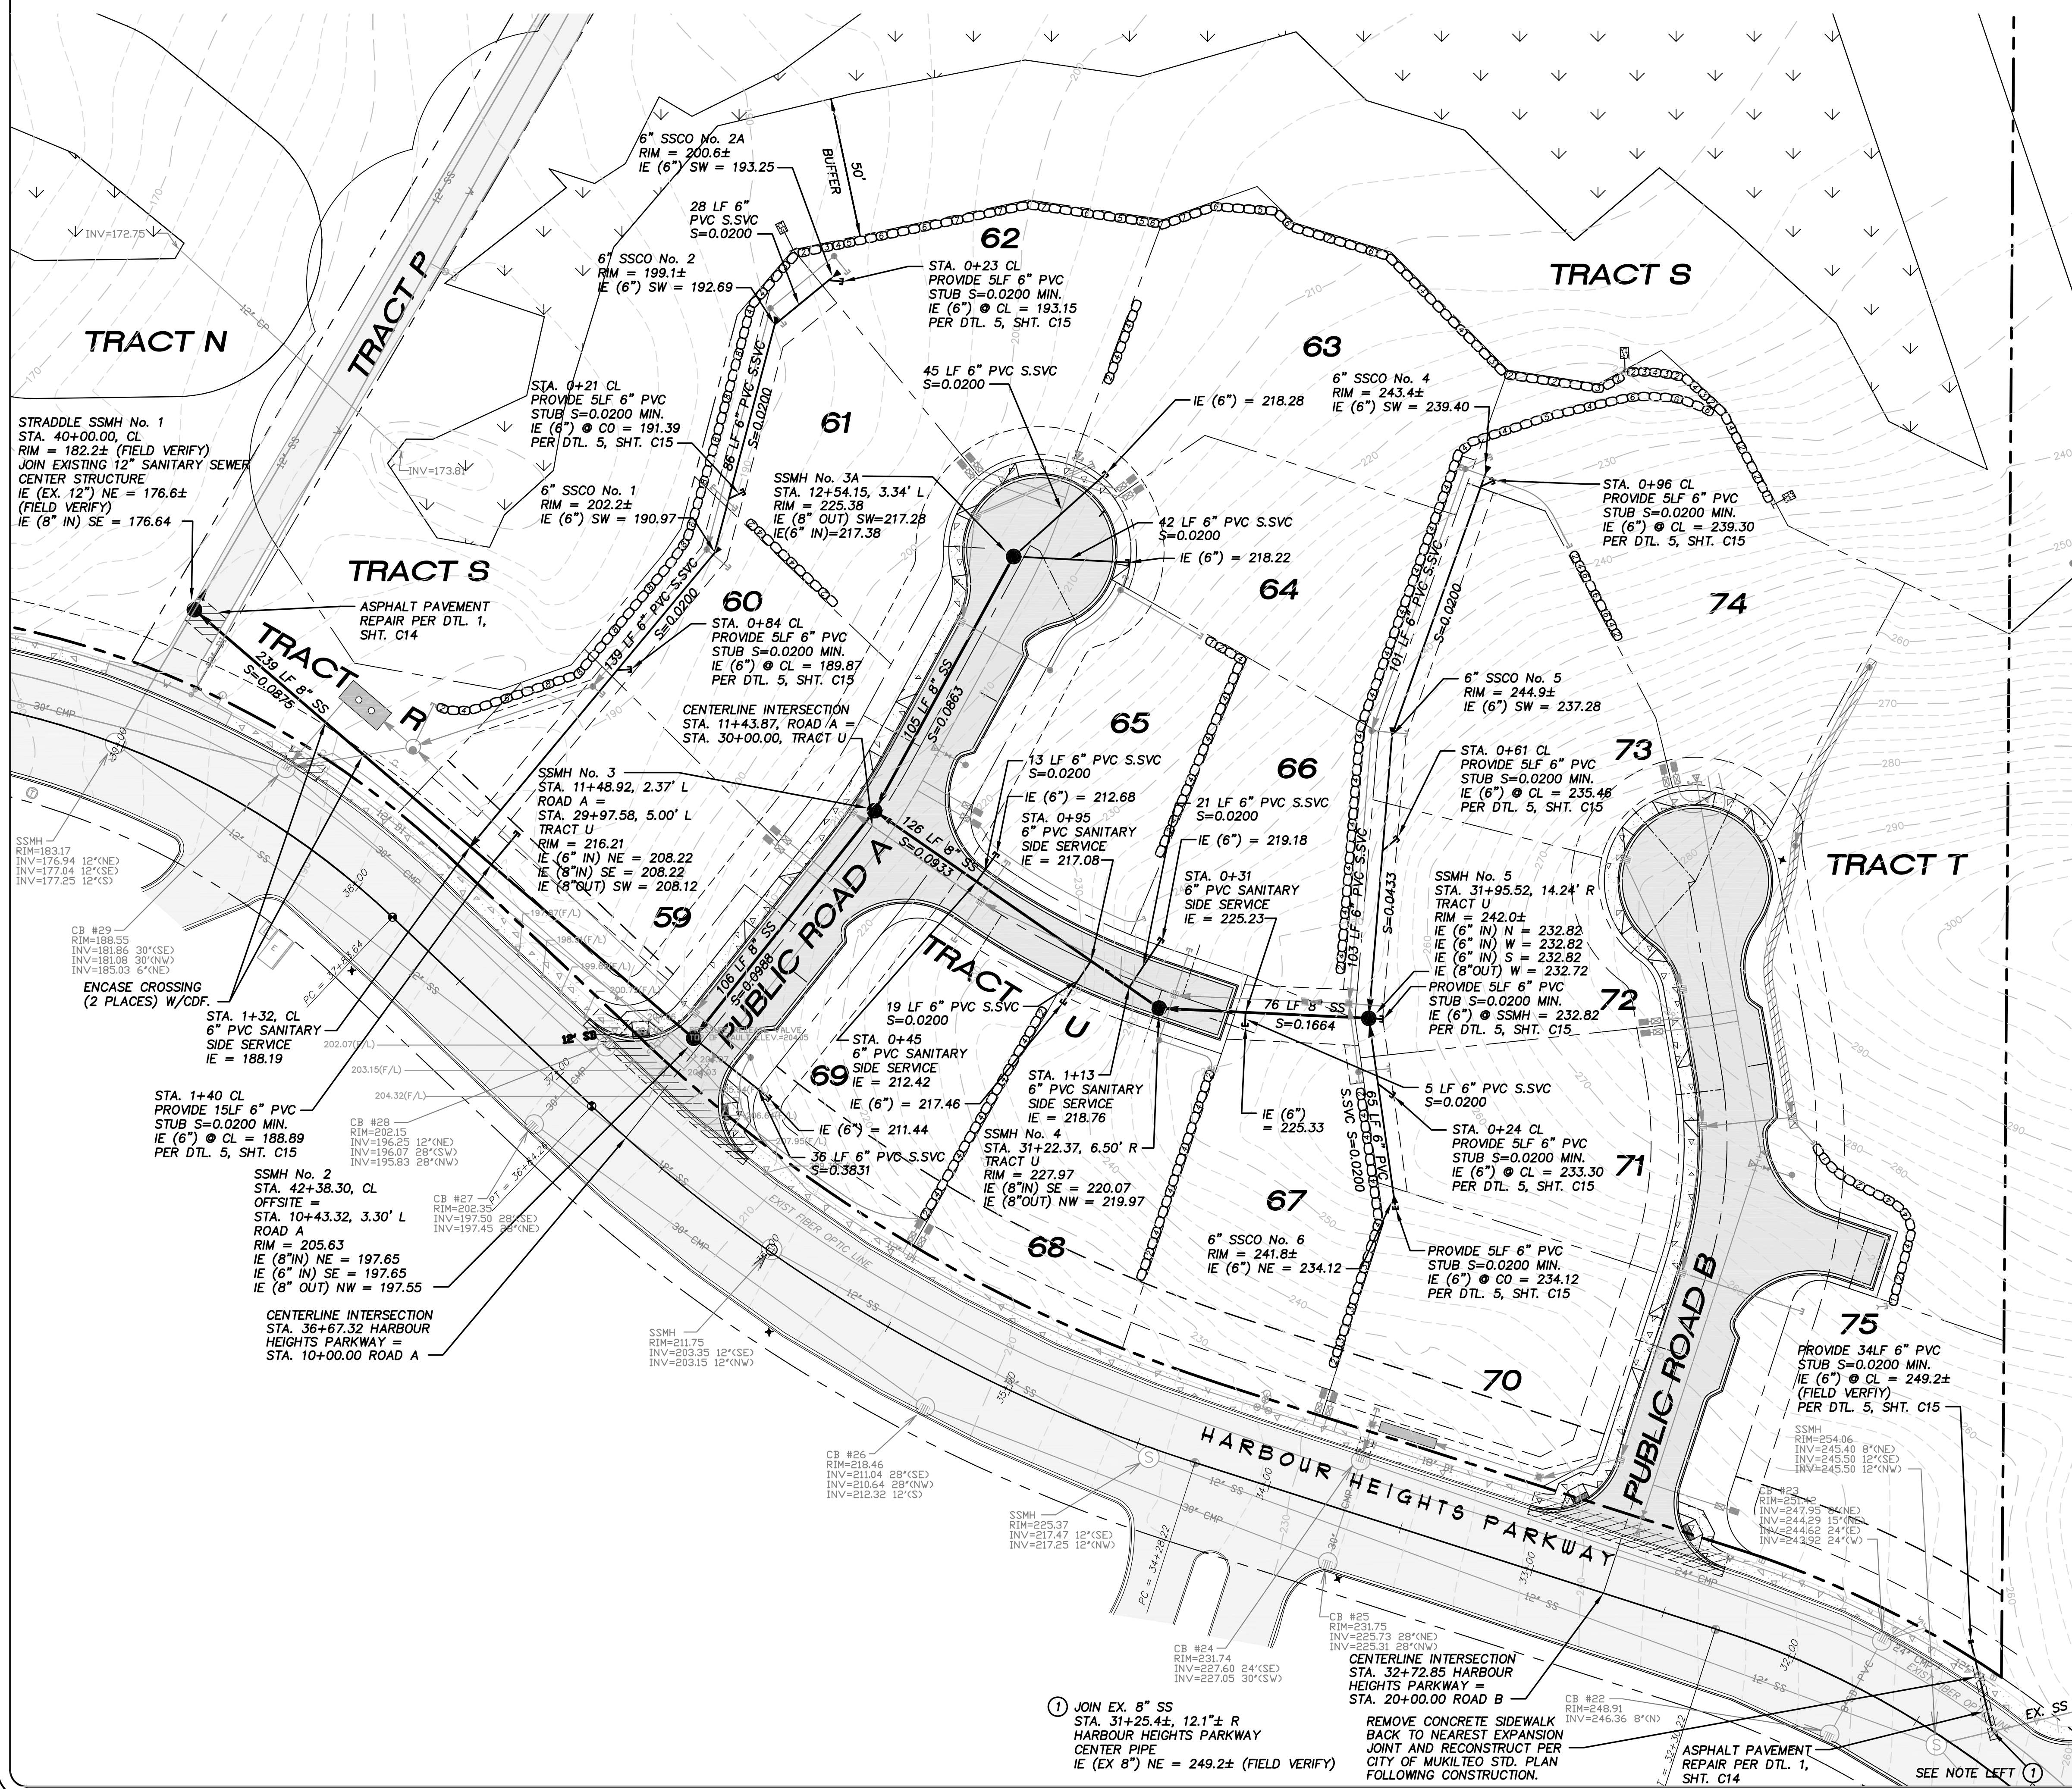

HORIZONTAL DATUM :
HARBOUR POINTE SECTOR 11 BUSINESS PARK AF# 8702115001

BASIS OF BEARINGS :
HARBOUR POINTE SECTOR 11 BUSINESS PARK AF# 8702115001

VERTICAL DATUM :
OLYMPUS TERRACE SEWER DISTRICT DATUM SITE BENCH MARK :
TOP OF P.C. MONUMENT IN CASE IN CENTER OF HARBOUR
HEIGHTS PARKWAY.
ELEVATION = 193.47 FEET.
(REFERENCE HARBOUR POINTE SECTOR 11 BUSINESS PARK
ROAD AND STORM DRAINAGE SYSTEM CONSTRUCTION PLAN
BY NORTHWEST ENGINEERING COMPANY APPROVED 1/27/87.)

LEGEND

	SANITARY SEWER CLEANOUT PER DTL. 1, SHT. C15
	SANITARY SEWER MANHOLE PER DTL. 3 AND 4, SHT. C15
	CAP, SANITARY SEWER SIDE SERVICE W/MARKER POST PER DTL. 5, SHT. C15
	FIRE HYDRANT ASSEMBLY PER DTL. W-D3, SHT. C18
	CAP, WATER MAIN W/2" AIR VAC. ASSEMBLY PER DTL. W-D6, SHT. C18
	1" WATER SERVICE PER DTL. W-D8, W-D9 AND W-D10, SHT. C18
	22 1/2" ELBOW PER DTL. W-D11, SHT. C18
	TEE W/GATE VALVE PER DTL. W-D11, SHT. C18
	CB TYPE I PER DTL. 1 AND 4, SHT. C11
	CB TYPE I W/SOLID LOCKING LID PER DTL. 1 AND 5, SHT. C11
	CB TYPE II PER DTL. 3 AND 4, SHT. C11
	CB TYPE II W/SOLID LOCKING LID PER DTL. 3 AND, SHT. C11
	STORM DRAIN CLEANOUT (AS NOTED) PER DTL. 9, SHT. C10
	CAP, STORM DRAIN SIDE SERVICE W/MARKER POST PER DTL. 7, SHT. C10

NOTE :
SIDE SEWER SERVICE STUBS
ARE STATIONED FROM
DOWNSTREAM STRUCTURE



4180 LIND AVE. S.W.
RENTON, WA 98055
PHONE: (425) 251-8811
FAX: (425) 251-8880
WEB SITE: PACENG.COM

Pacific Engineering Design, LLC
Civil Engineering and Planning Consultants

WESTRIDGE (SECTOR 11 PHASE II)
MUKILTEO, WA.

FOR:
THE BURNSTEADS
1215 20TH AVENUE, N.E. SUITE 201
BELLEVUE, WA 98005-2185
PHONE: (425) 454-1800 FAX: (425) 454-4543

PROJECT NO.: **03002**
DRAWN BY: **JGC**
ISSUE DATE: **02-28-03**
SHEET REV.: **09-10-03**

SANITARY SEWER PLAN

03002SS01.DWG
C13