
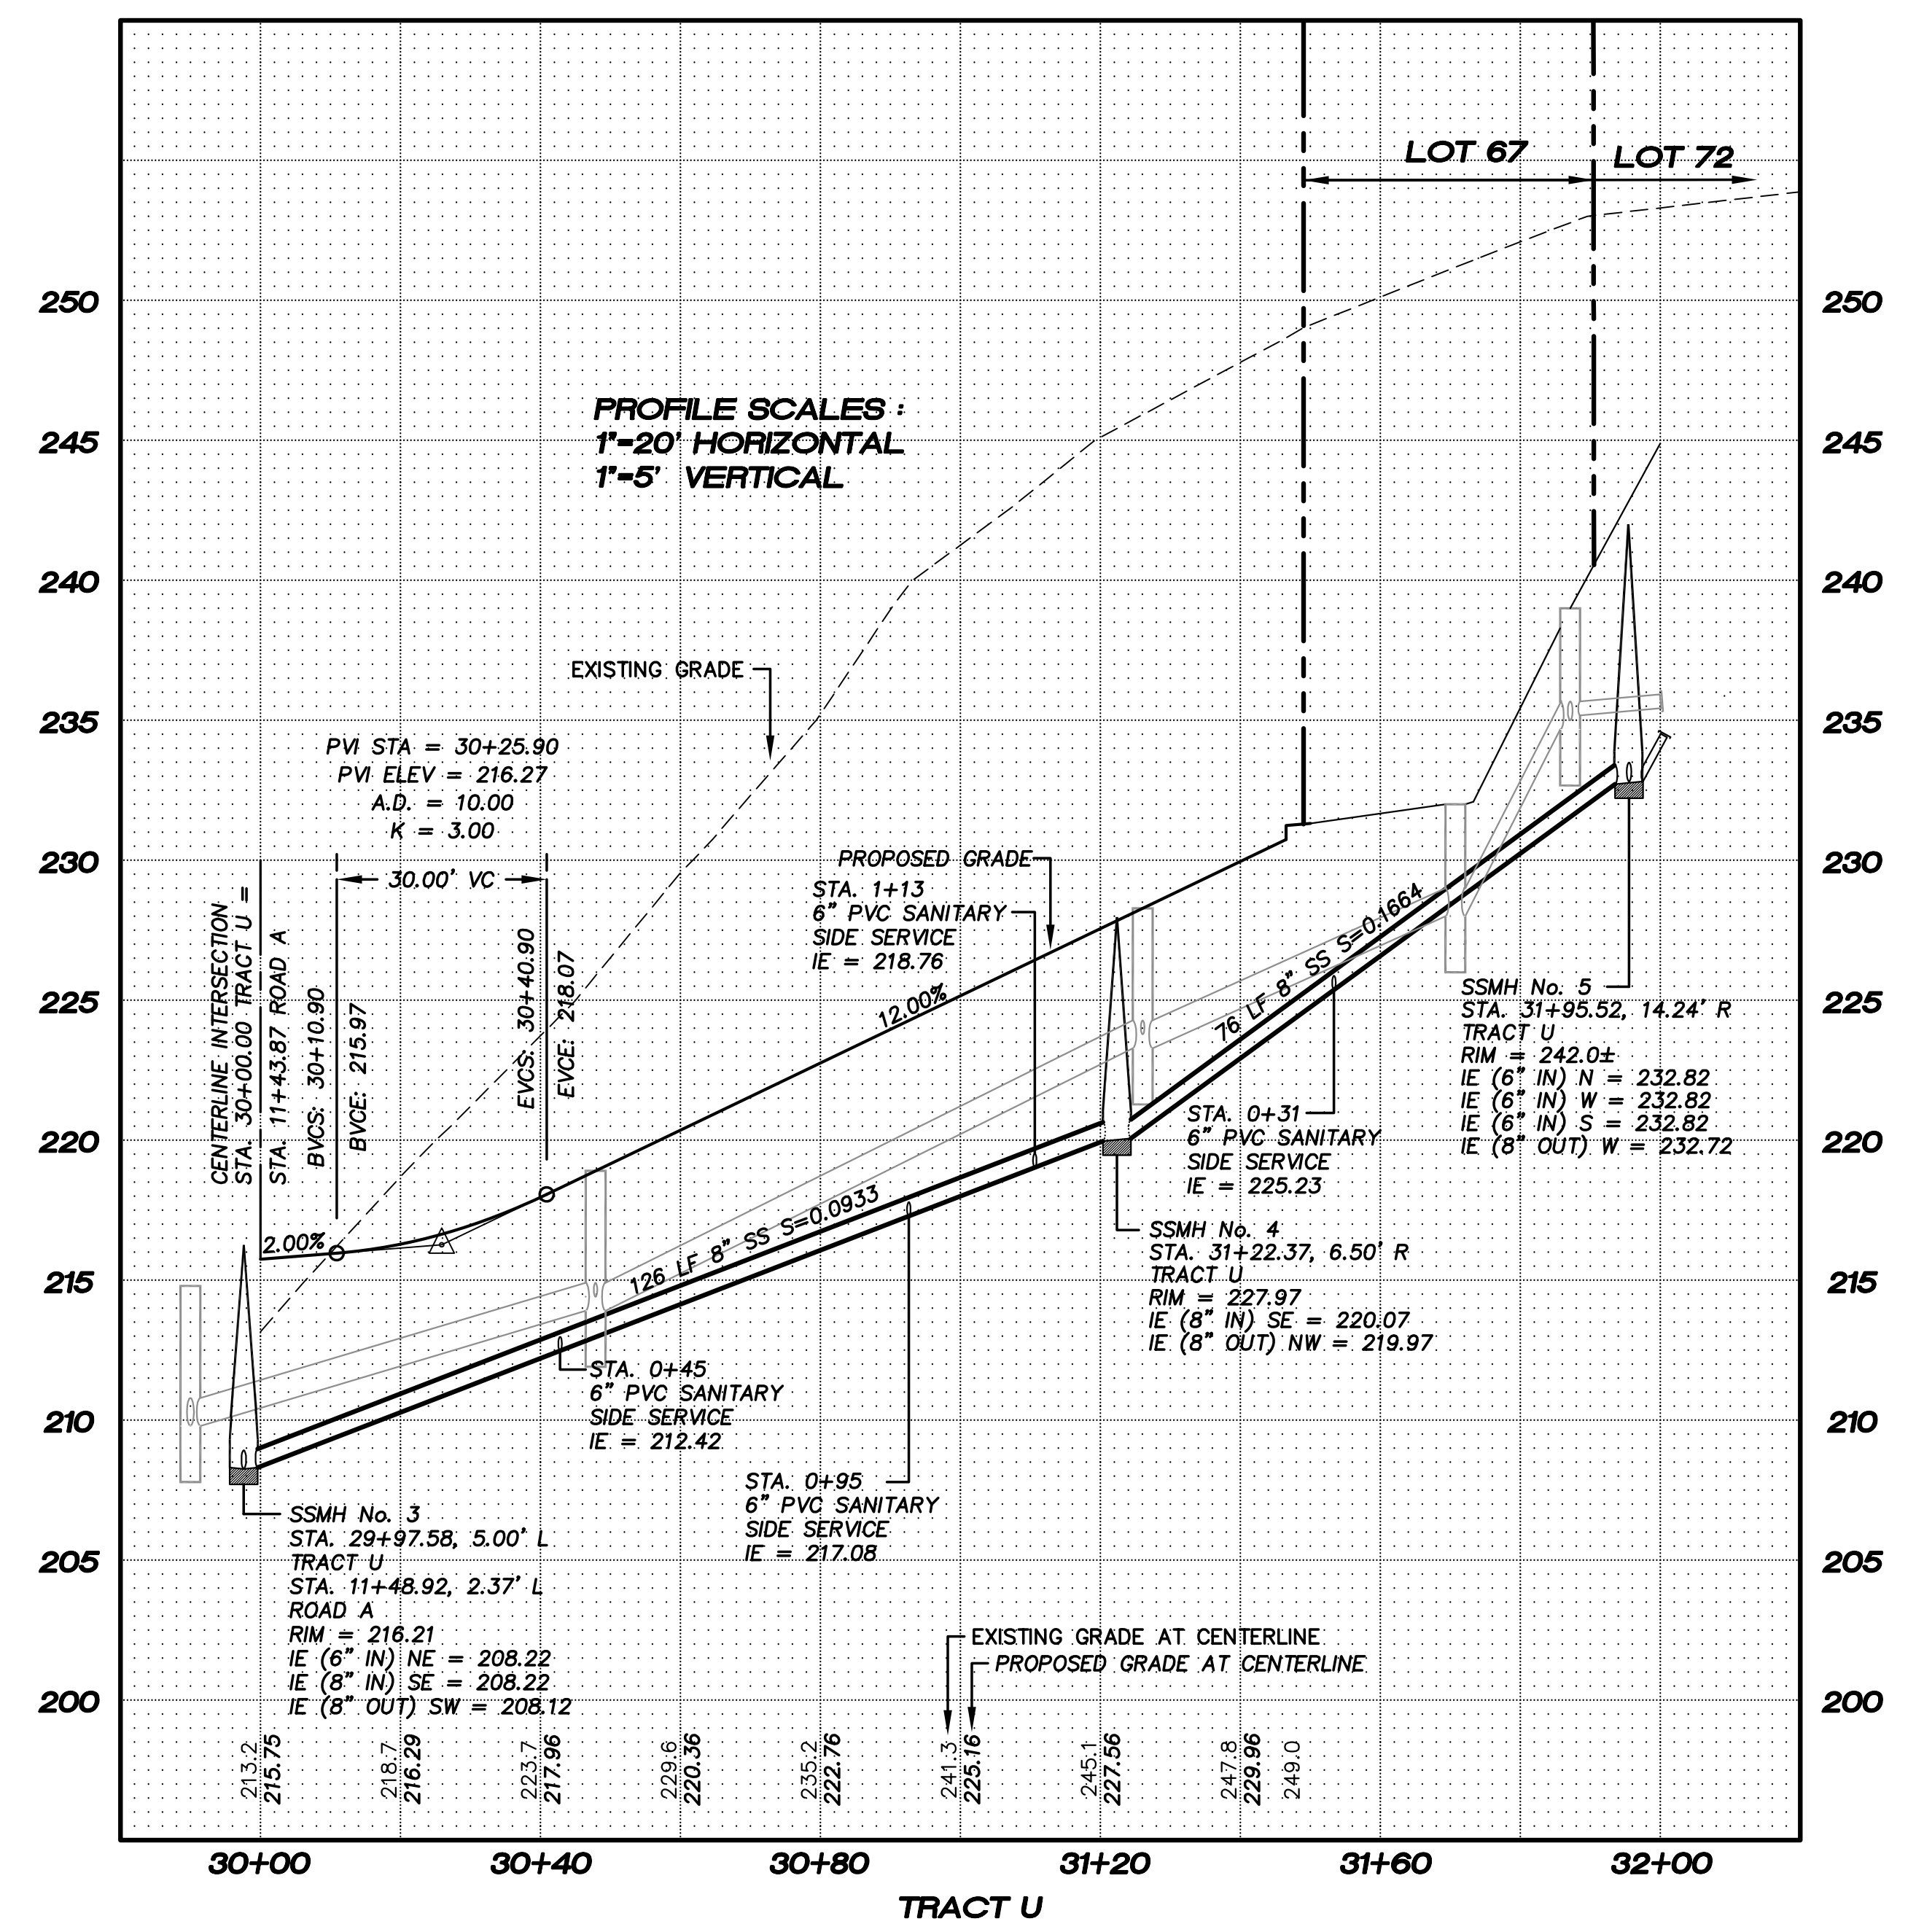
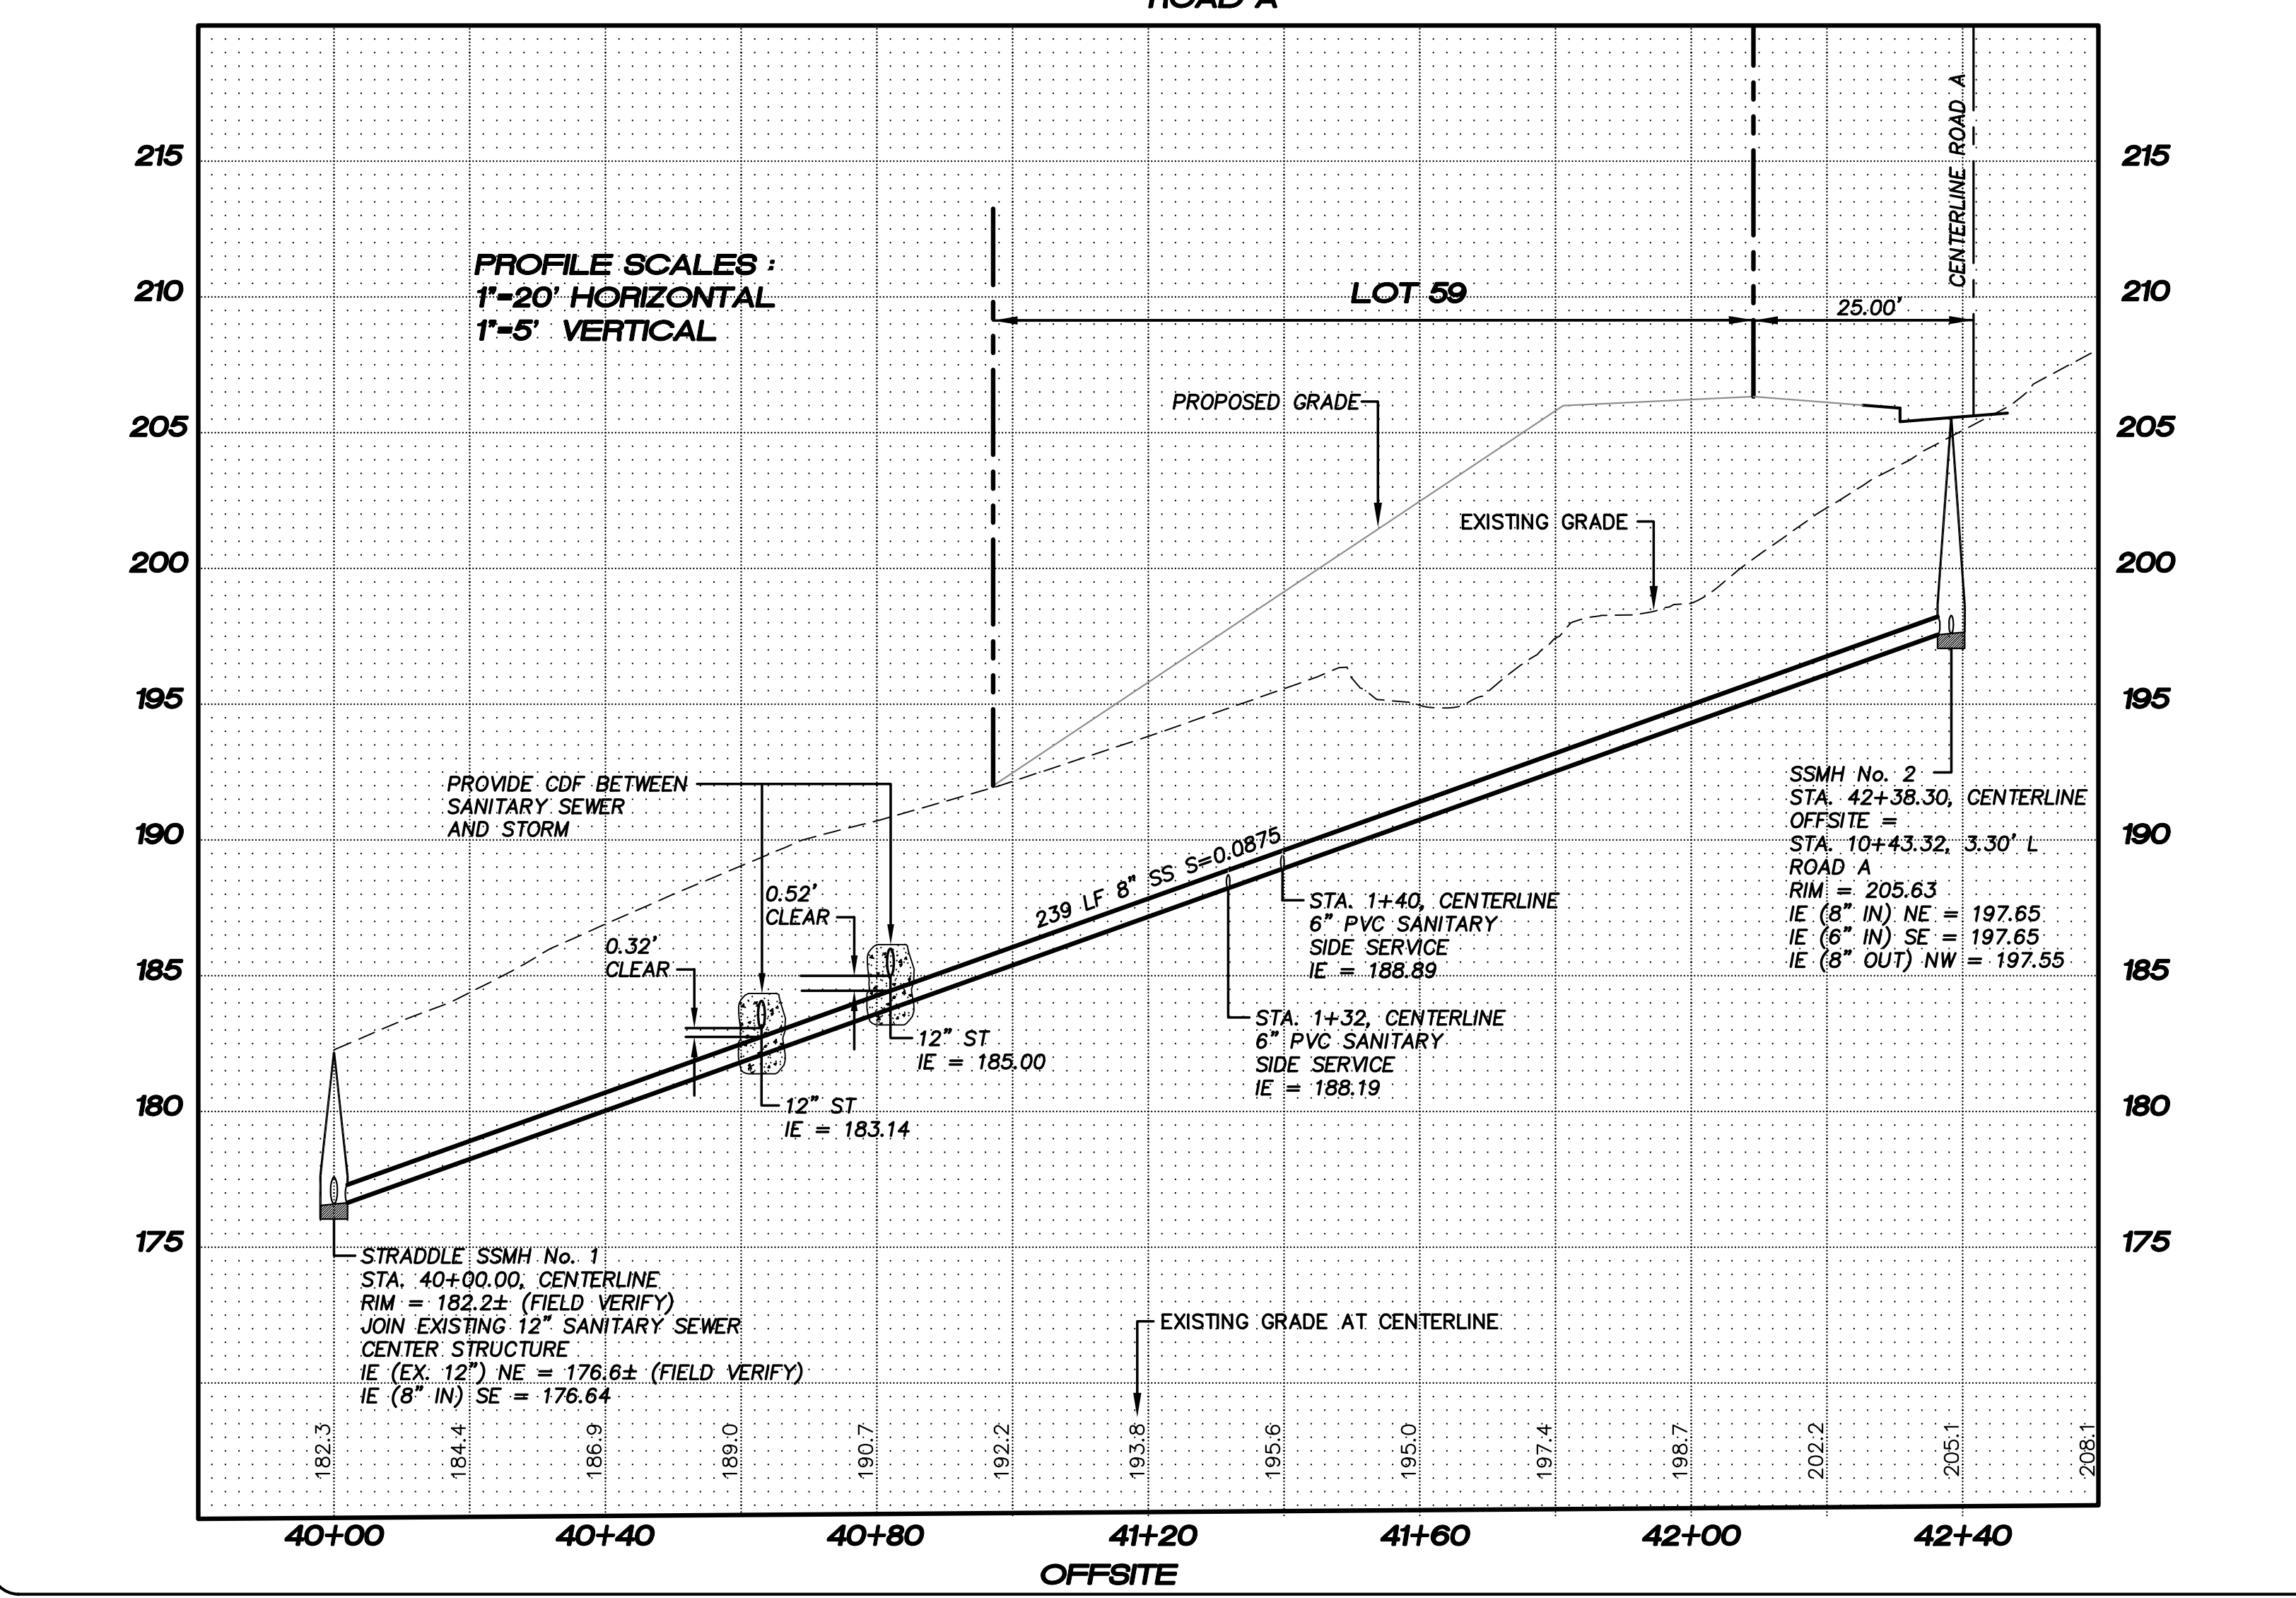


SEC. 20, T. 28 N., R. 4 E., W.M.

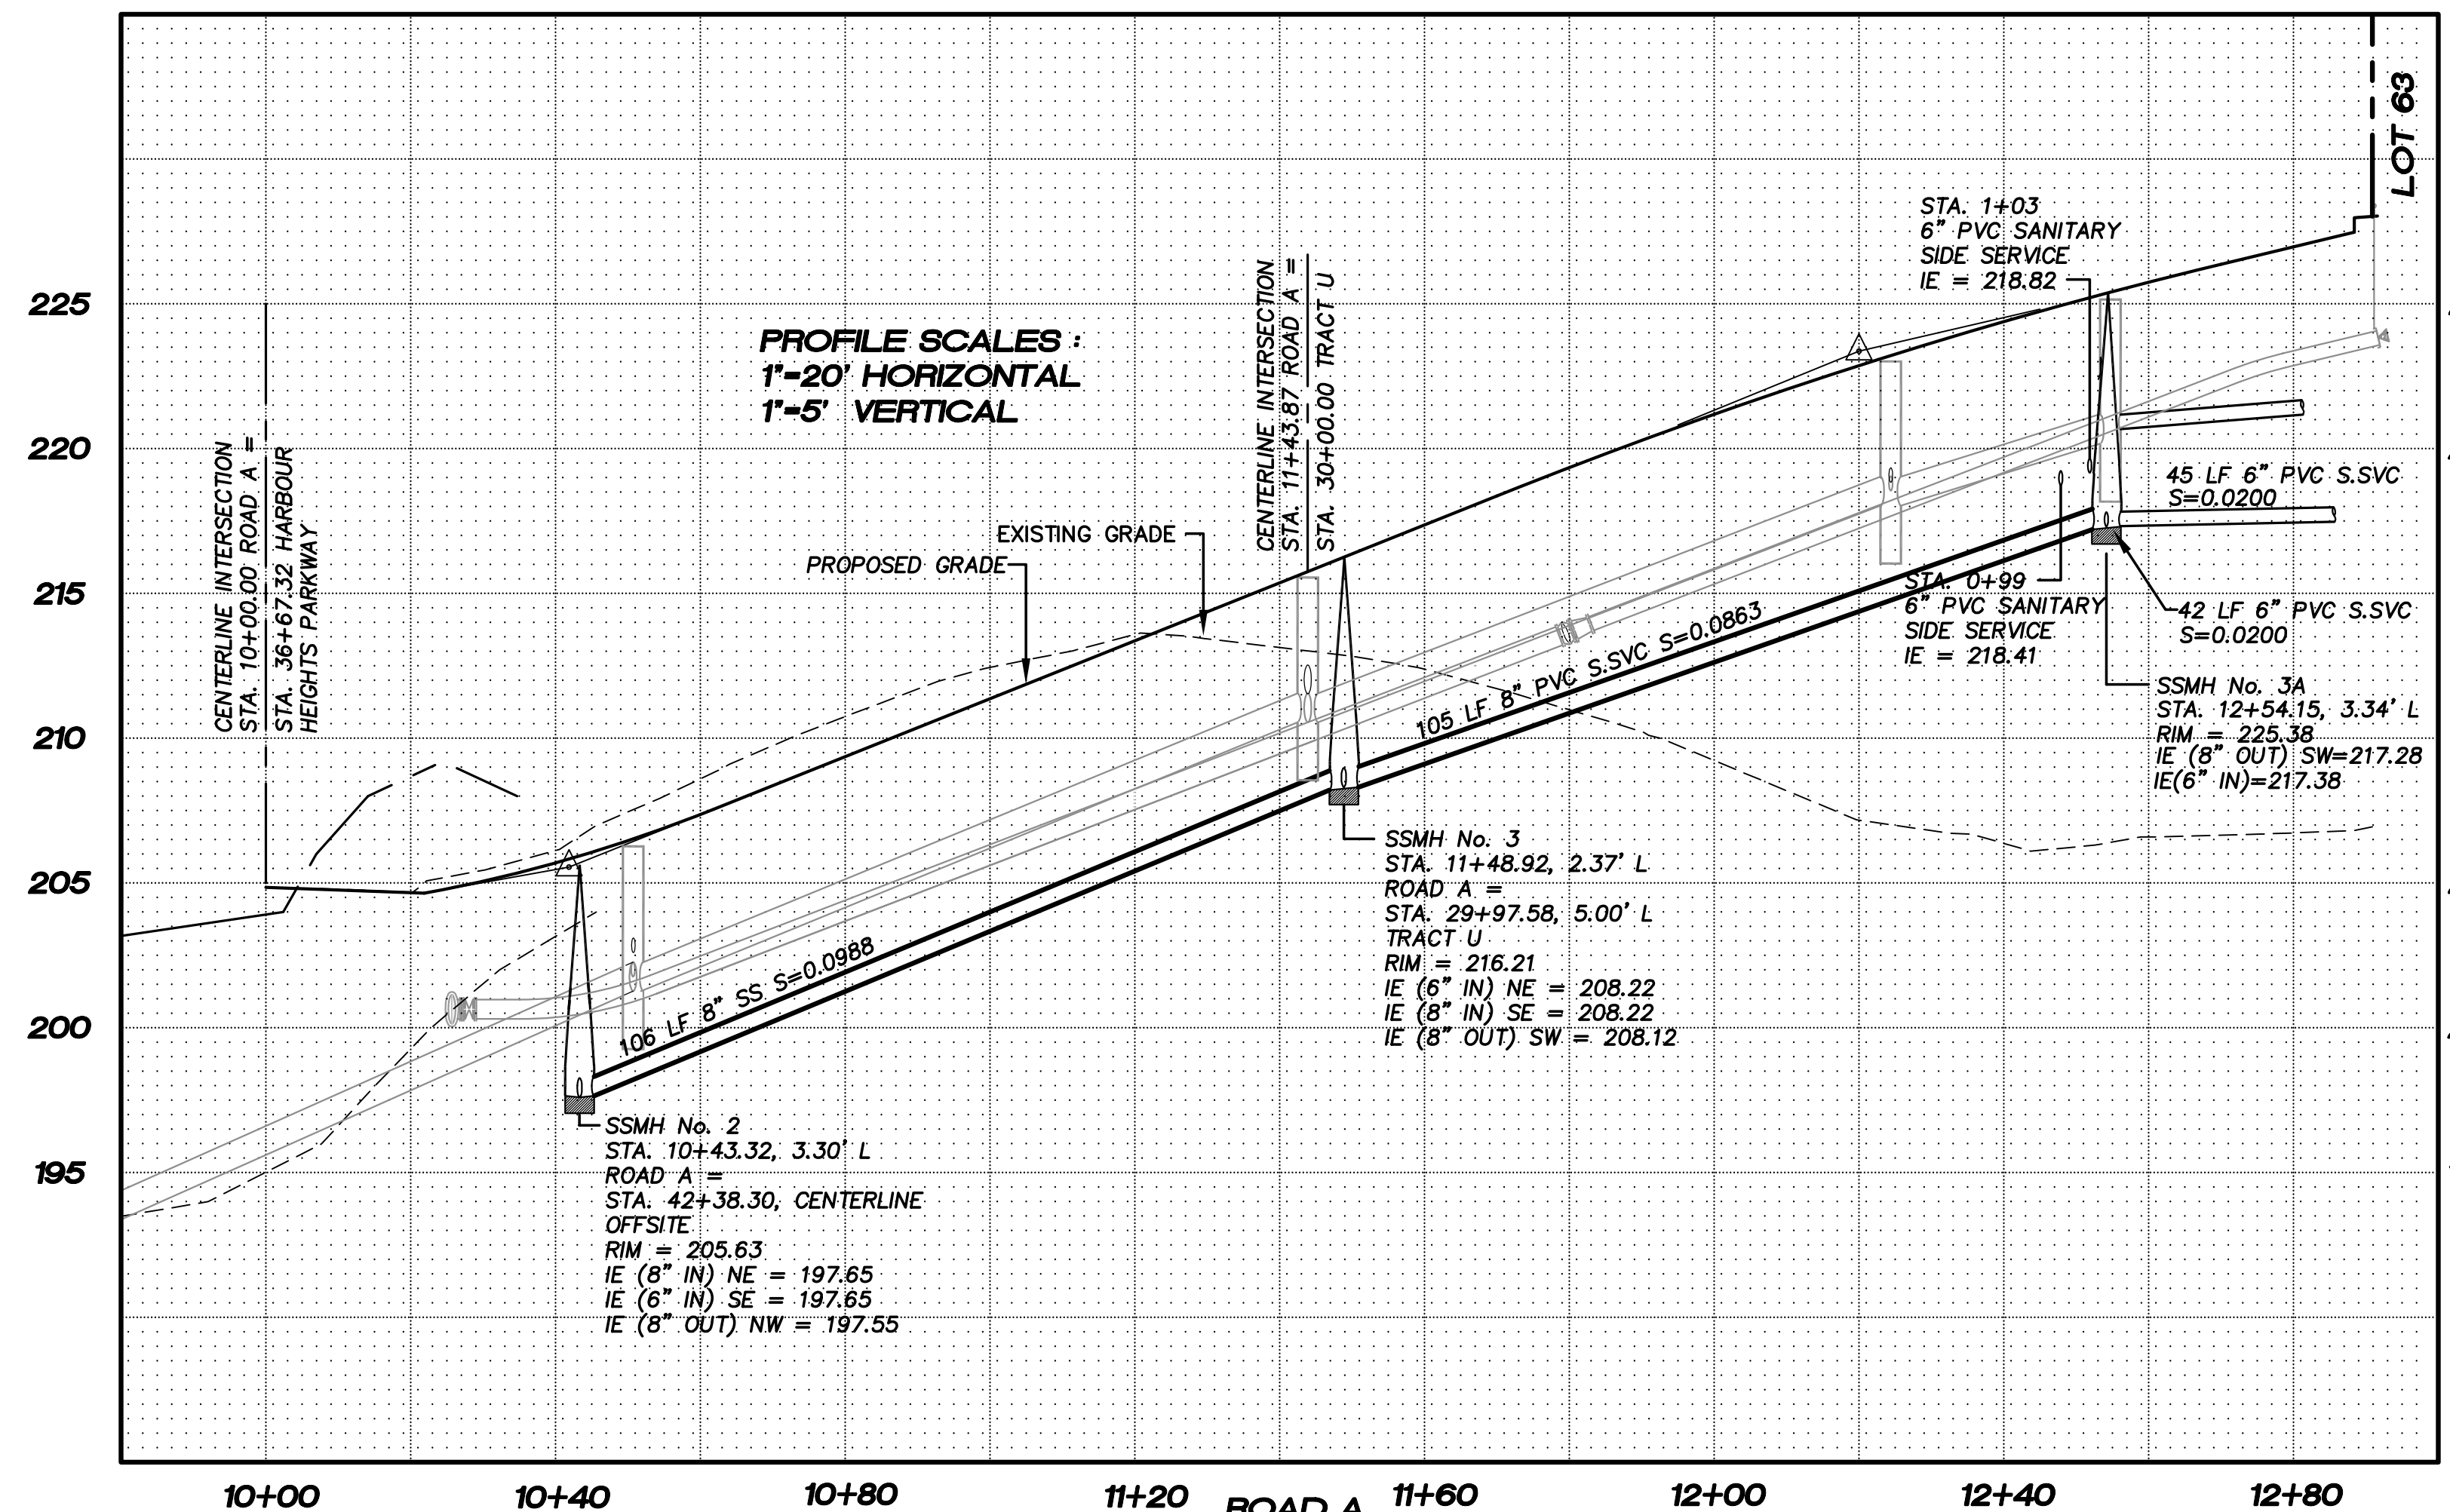

4180 LIND AVE. S.W.  
RENTON, WA 98055  
PHONE: (425) 251-8811  
FAX: (425) 251-8880  
WEB SITE: PACENG.COM

**Pacific Engineering Design, LLC**  
Civil Engineering and Planning Consultants

**WESTRIDGE (SECTOR 11 PHASE II)**  
MUKILTEO, WA.

FOR:  
THE BURNSTEADS  
1215 20TH AVENUE NE SUITE 201  
BELLEVUE, WA 98055-2185  
PHONE (425) 454-1800 FAX (425) 454-4543

PROJECT NO.: 03002  
DRAWN BY: JGC  
ISSUE DATE: 02-28-03  
SHEET REV.: 09-10-03

**SANITARY SEWER PROFILE**

03002SS02.DWG  
**C14**  
SHEET OF